

Third Floor:
SCALE: 1/8" = 1'-0"

MISCELA

Street Elevation: SCALE: 1/8" = 1'-0"

West Elevation: SCALE:

MISCELA

Program Organization

Concept Diagrams



B: Wall Section
SCALE: 3/4" = 1'-0"









A Front Elevation

 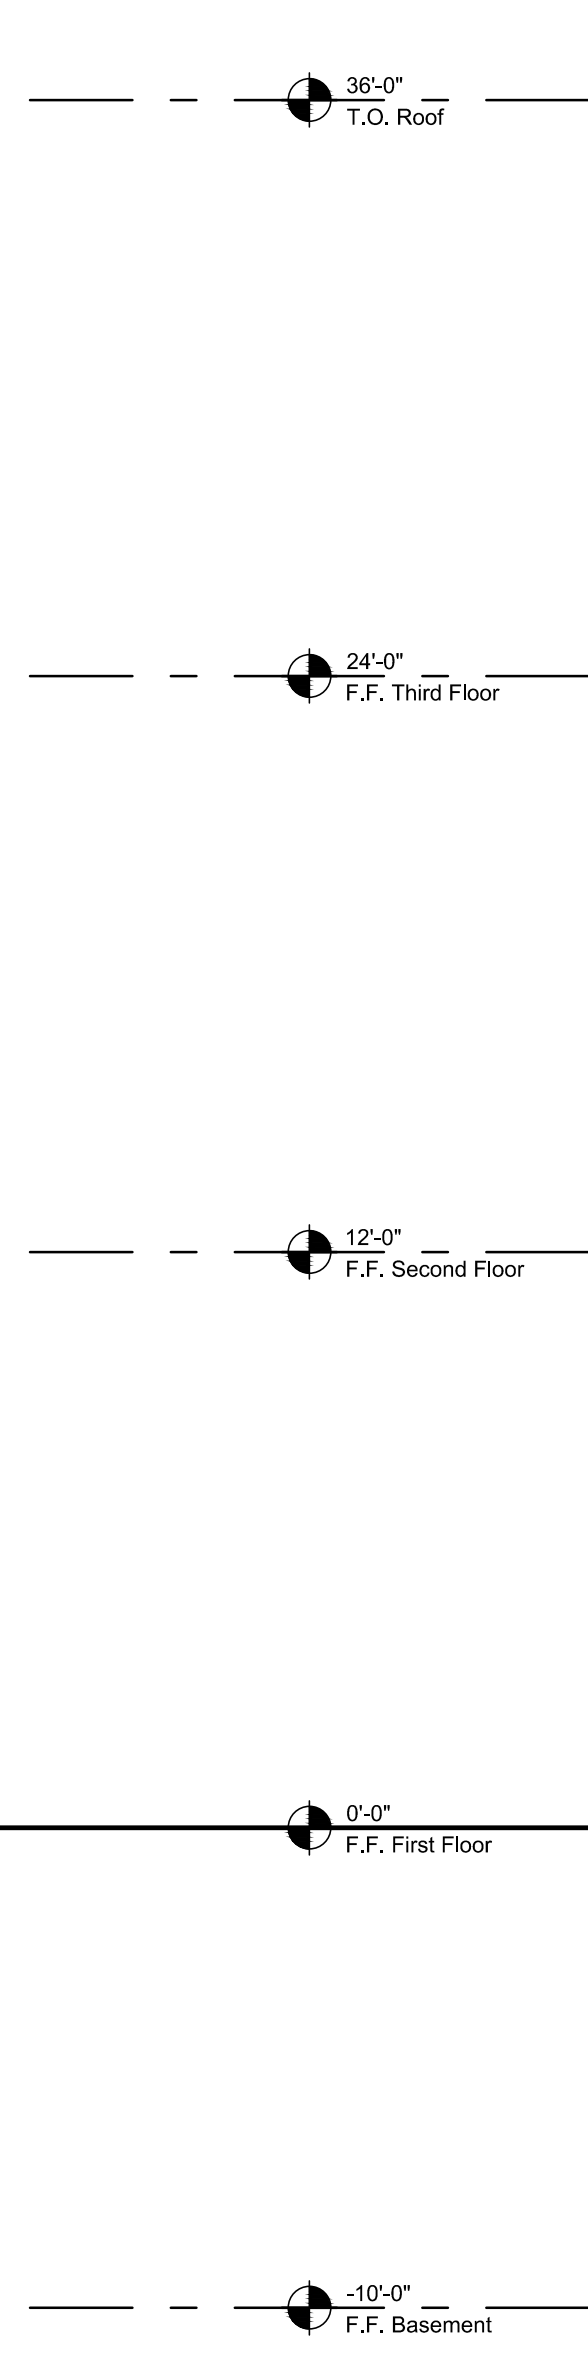


B Rear Elevation

 


C West Elevation

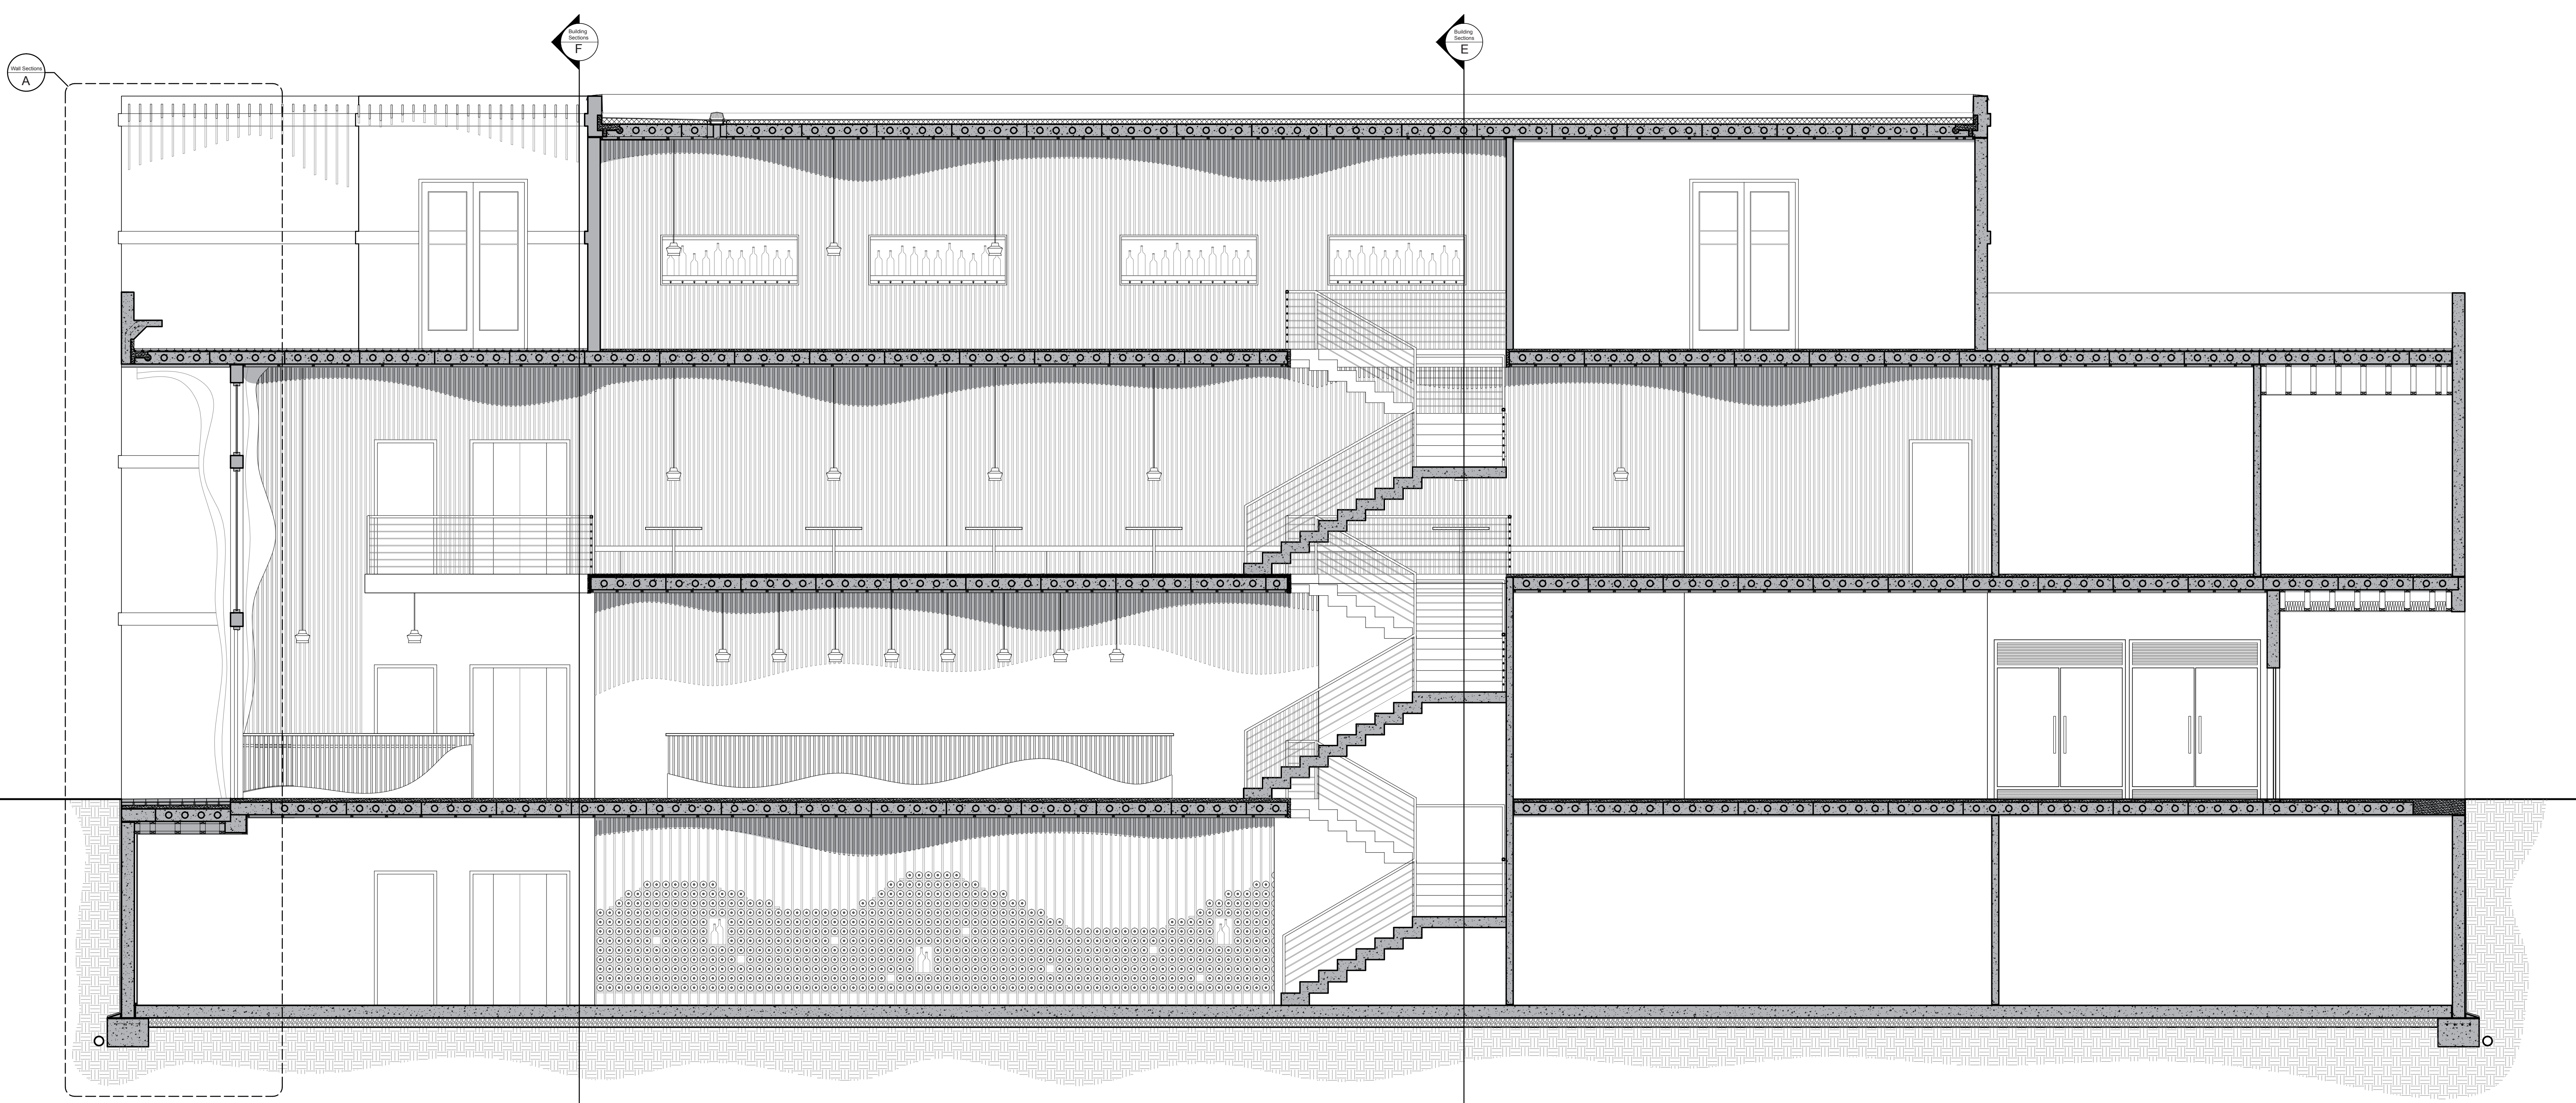


D Longitudinal Section

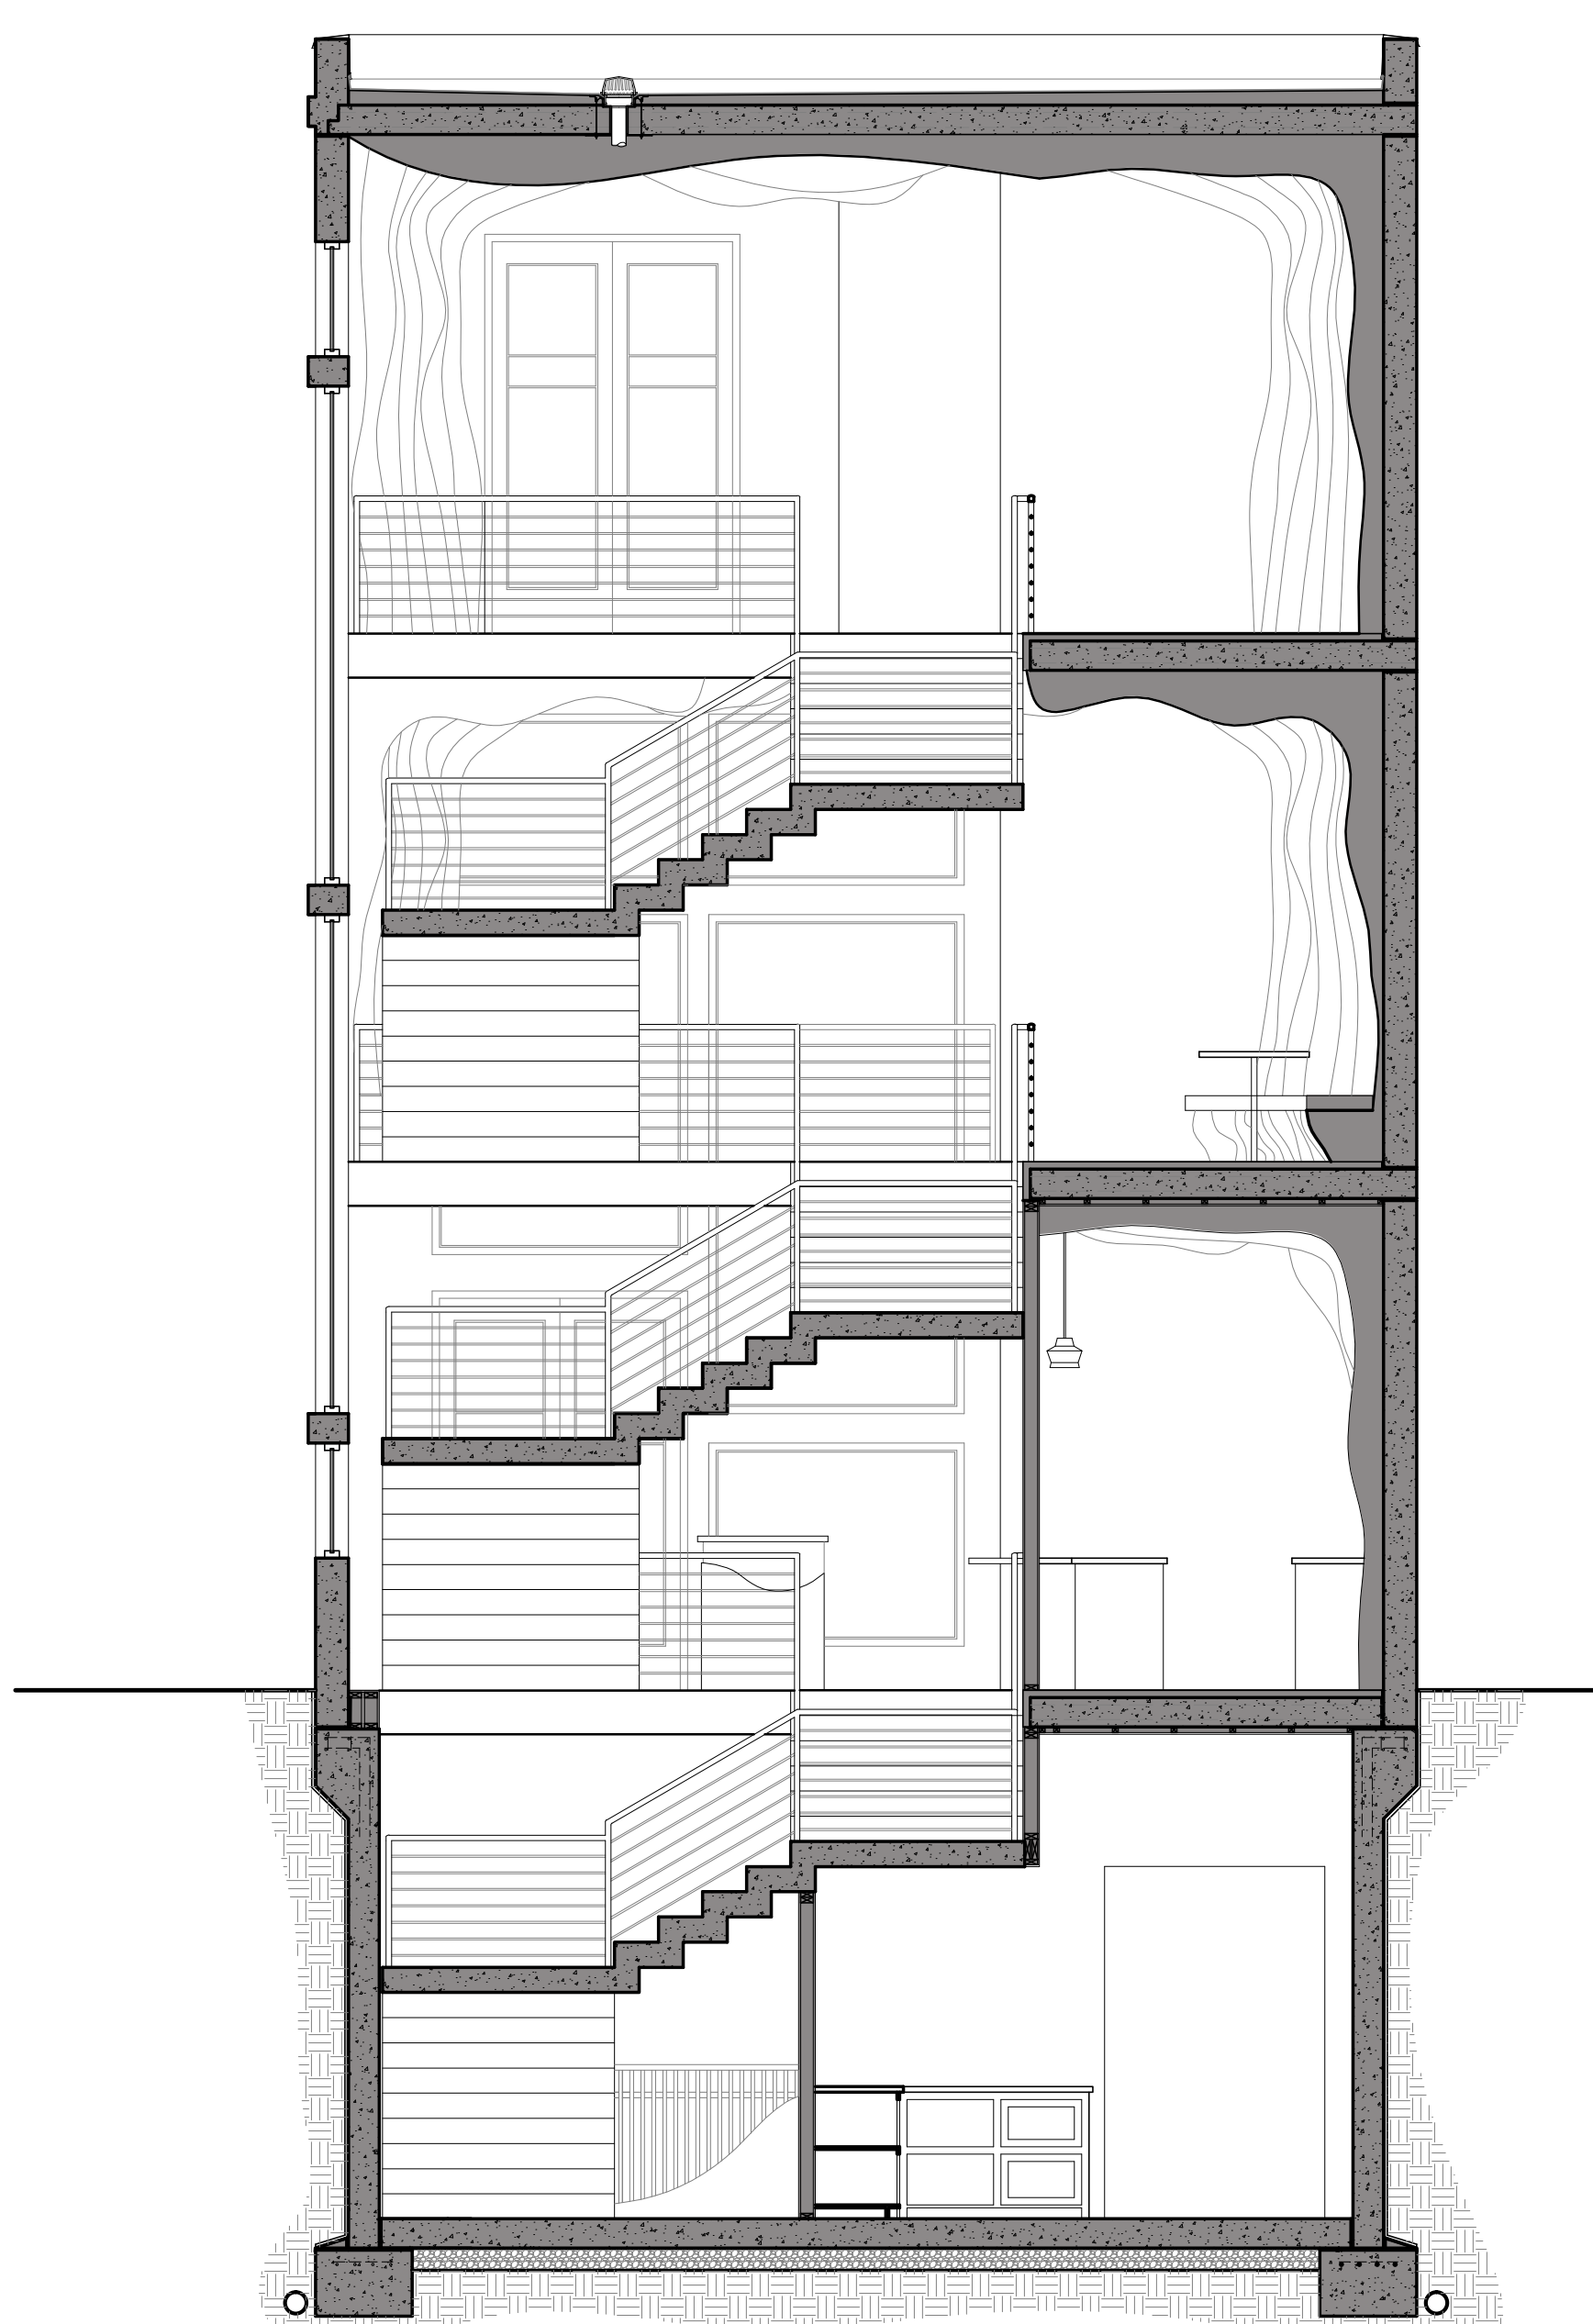


E Transverse Section

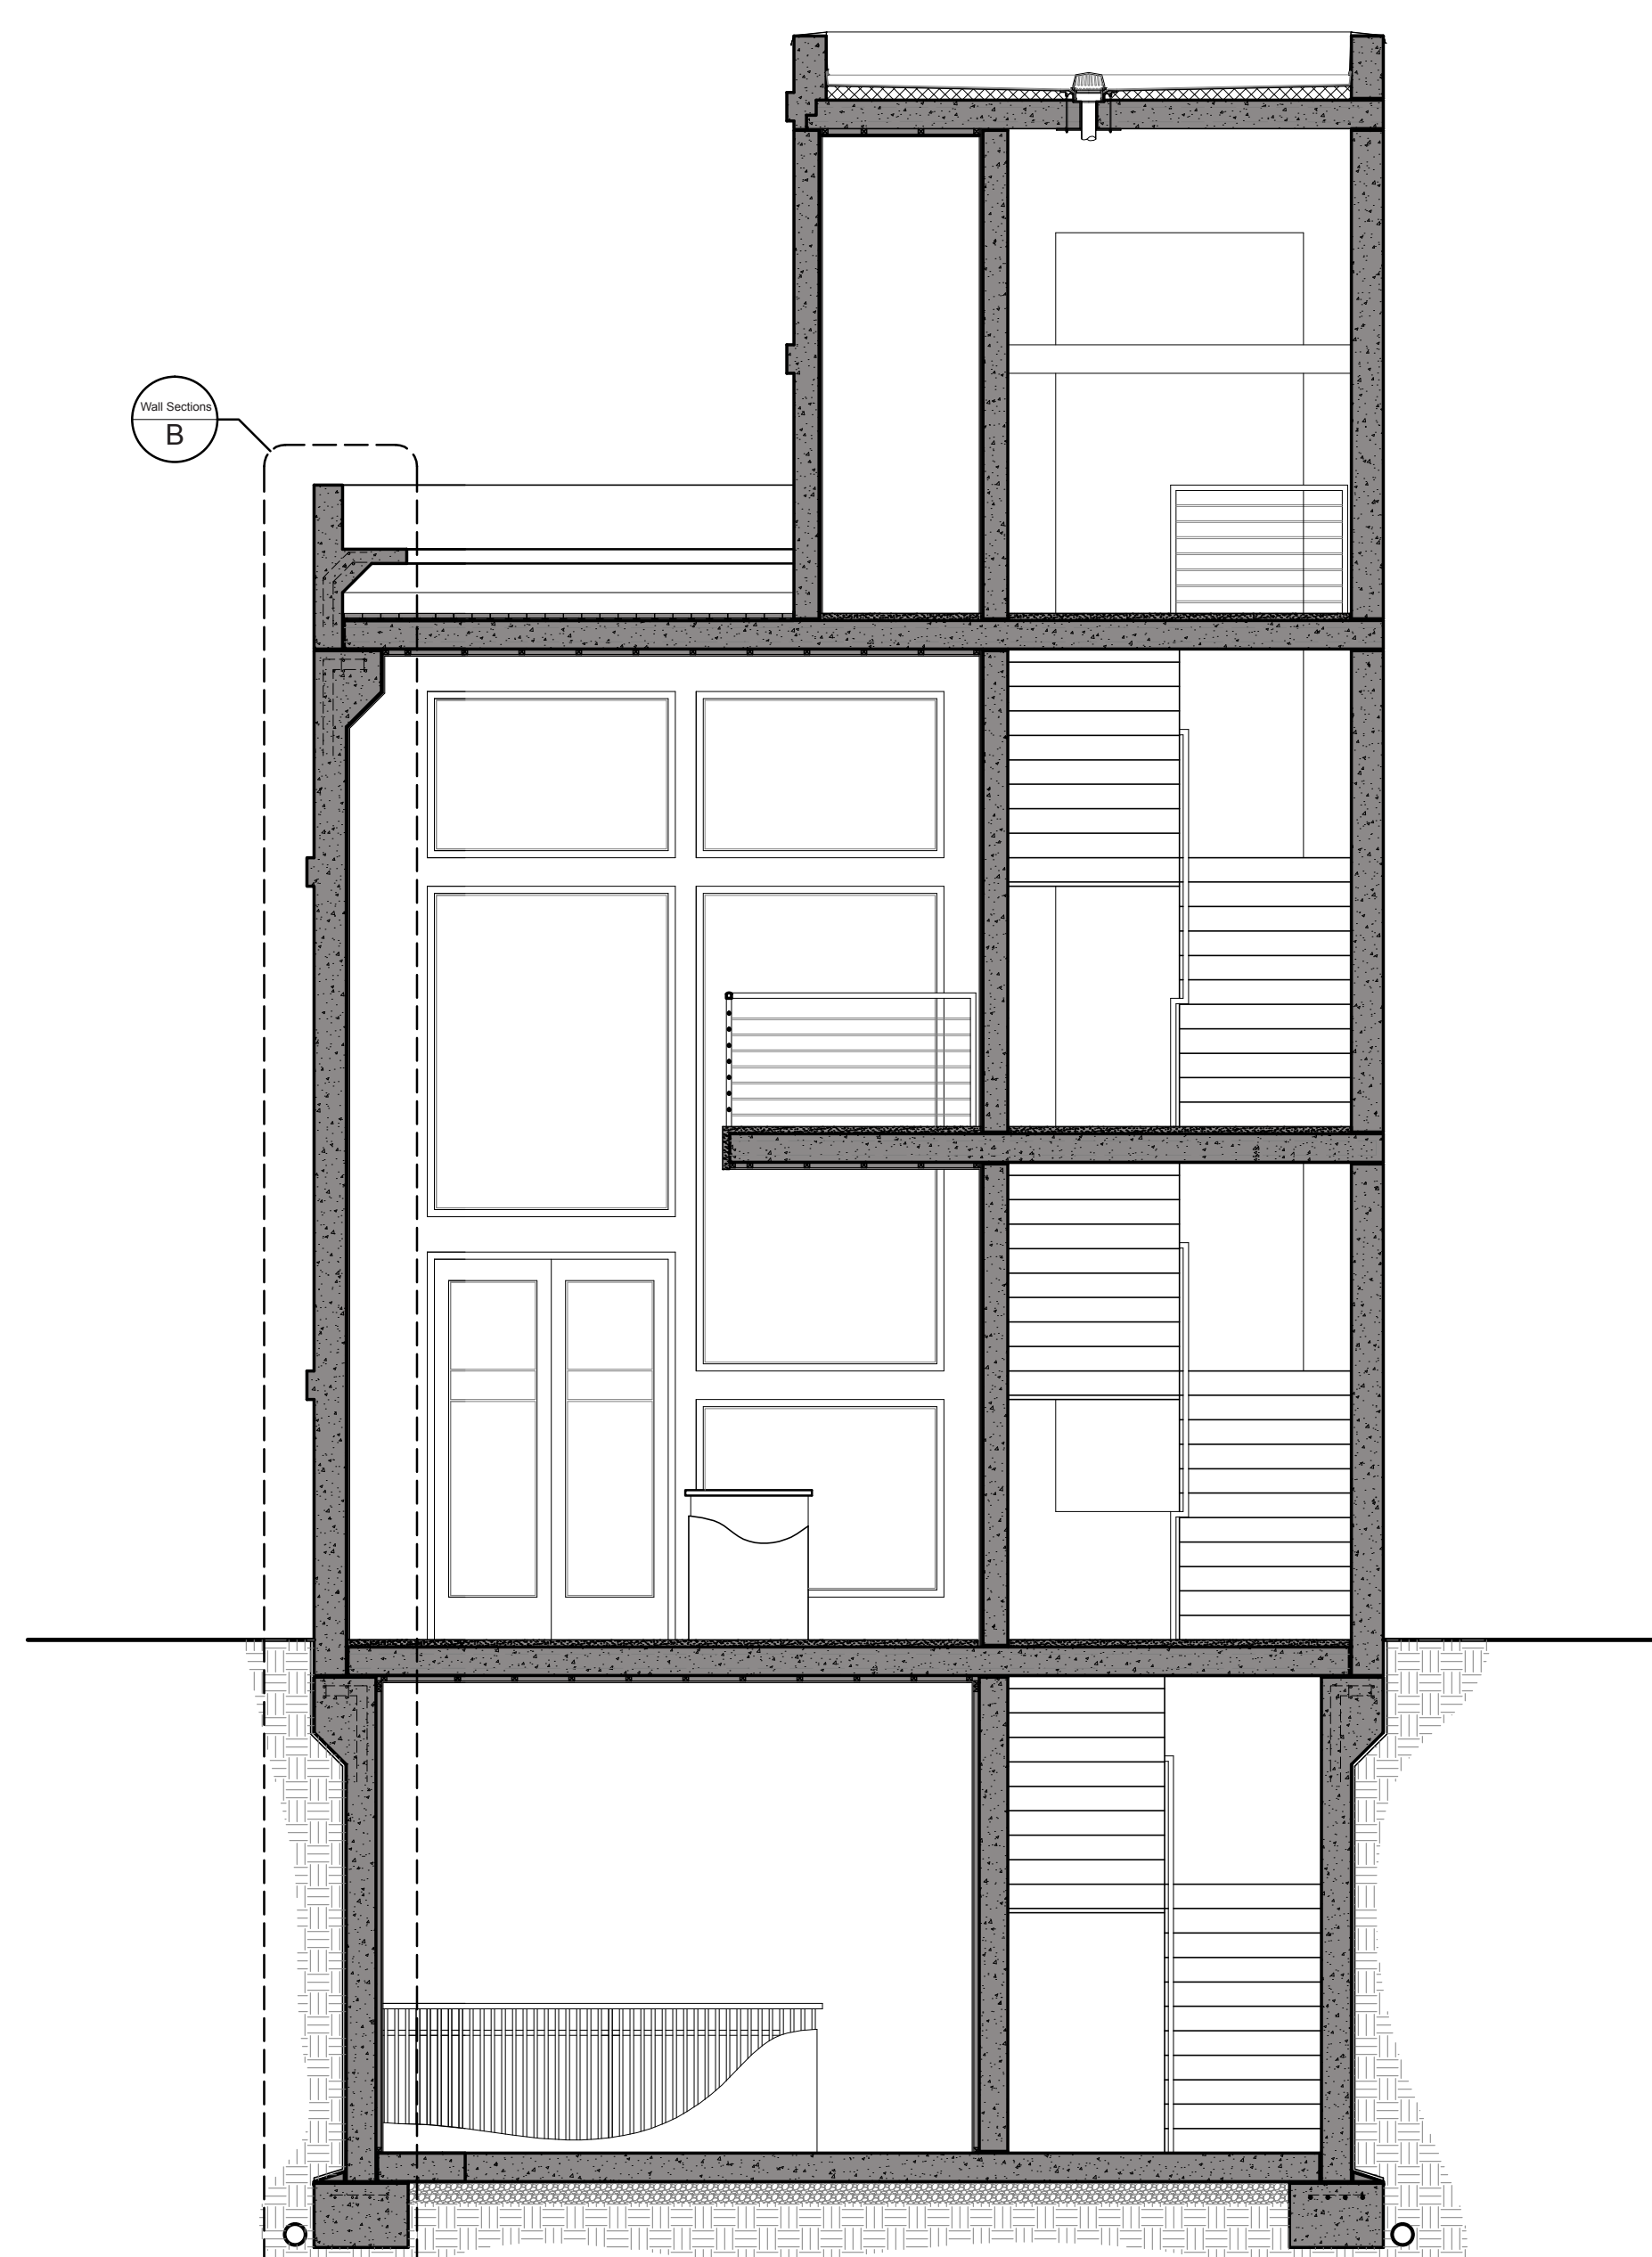


F Transverse Section

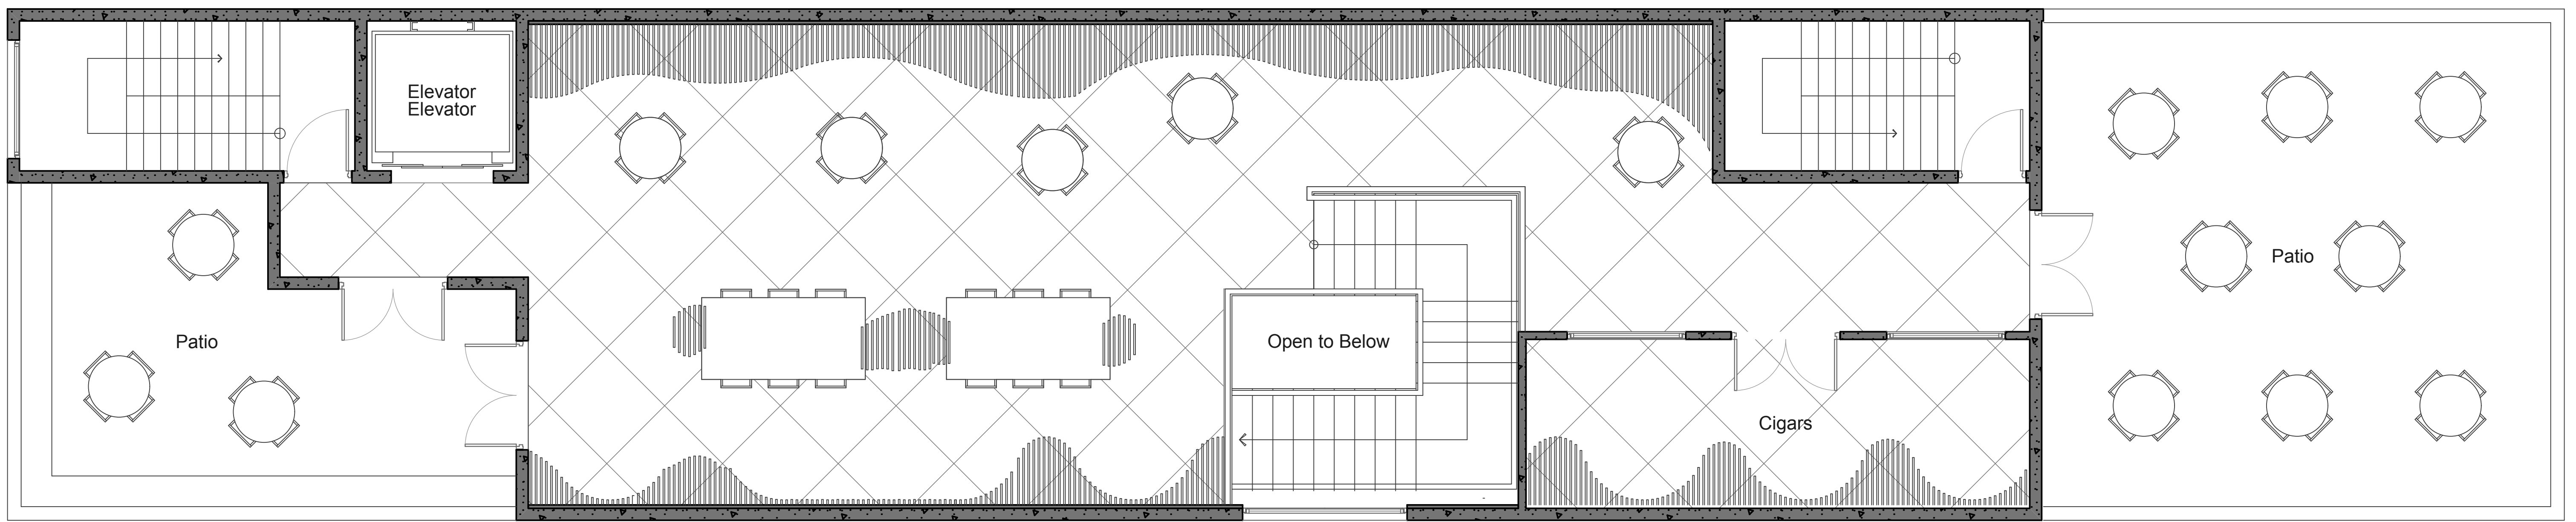


(A) Third Floor Plan
Scale: 1/8" = 1'-0"

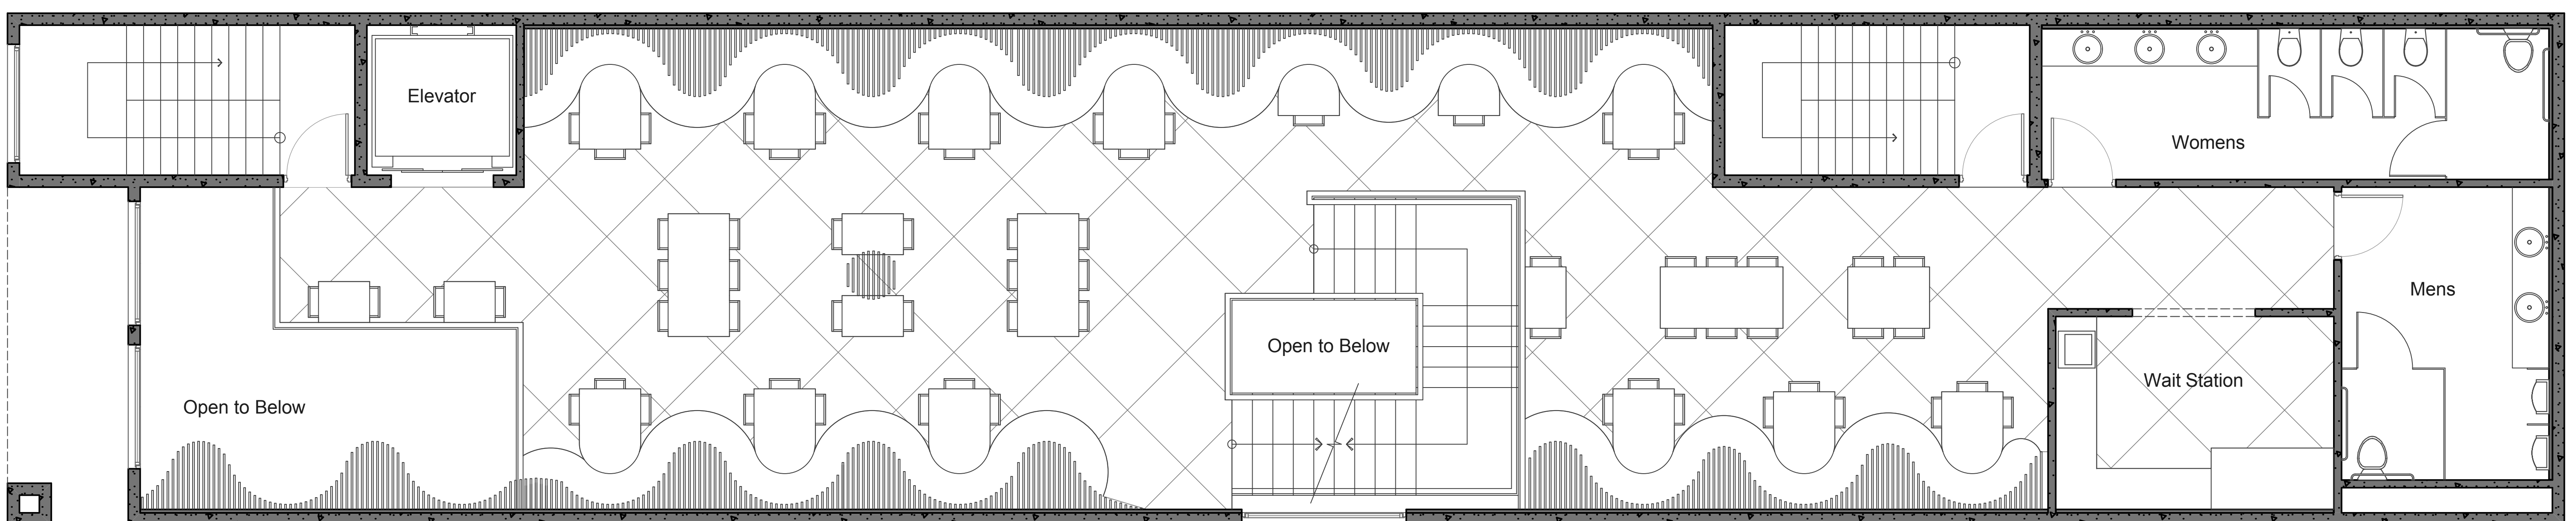


(B) Second Floor Plan
Scale: 1/8" = 1'-0"

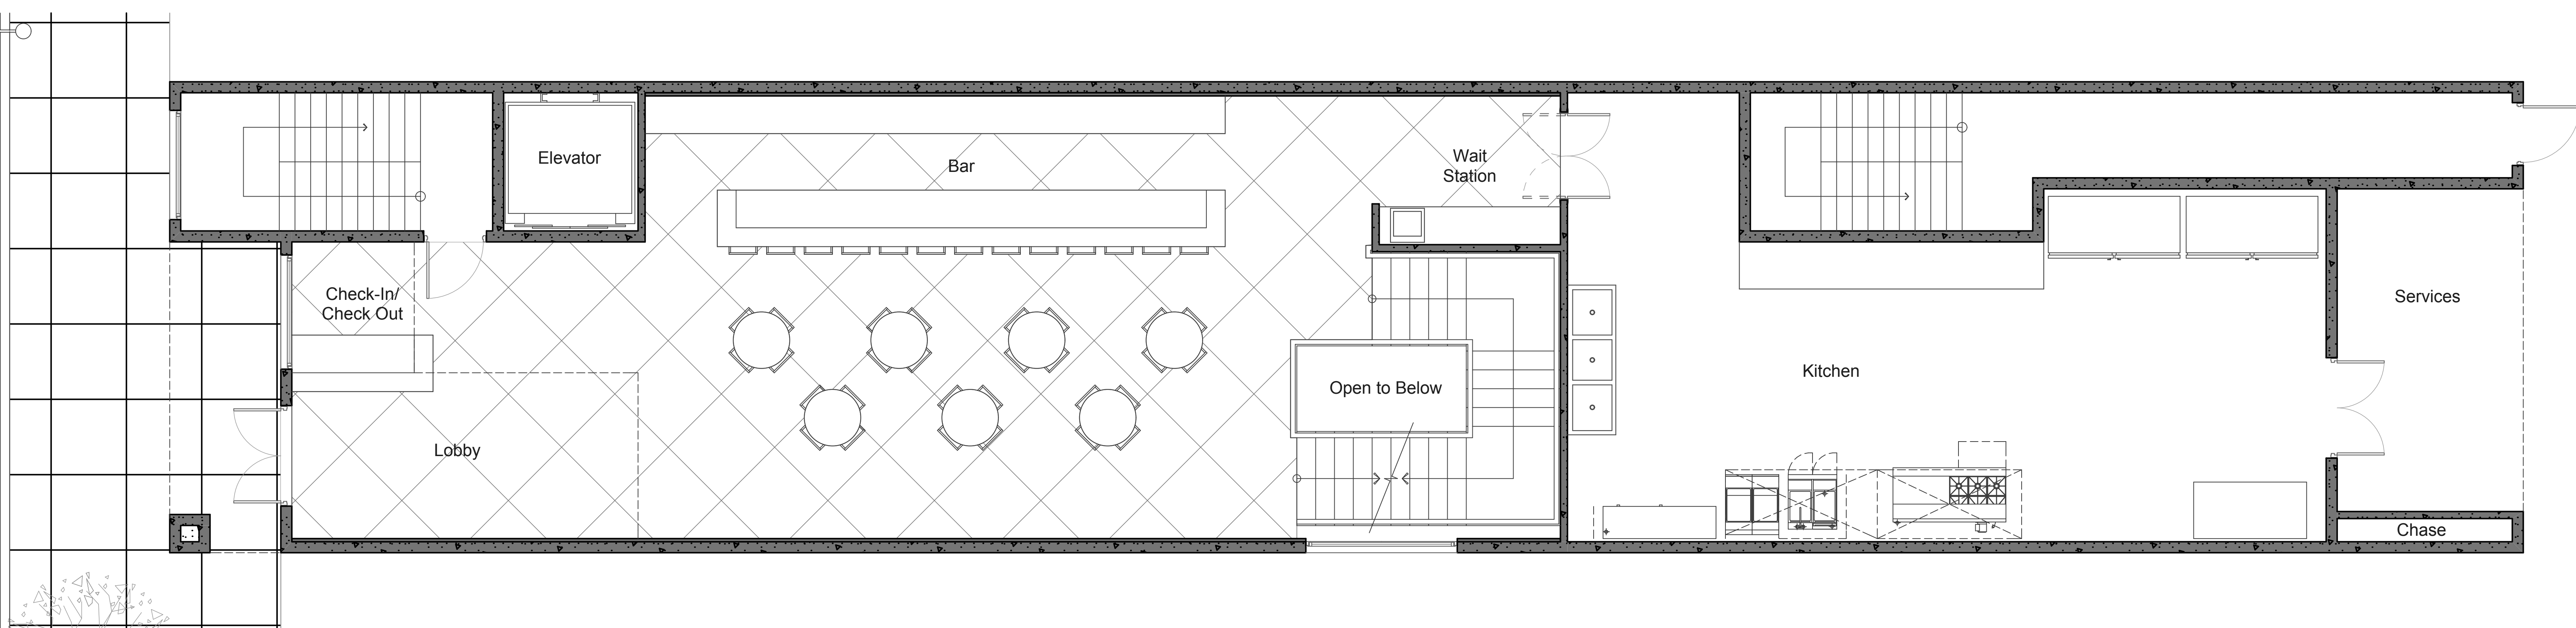


(C) First Floor Plan
Scale: 1/8" = 1'-0"

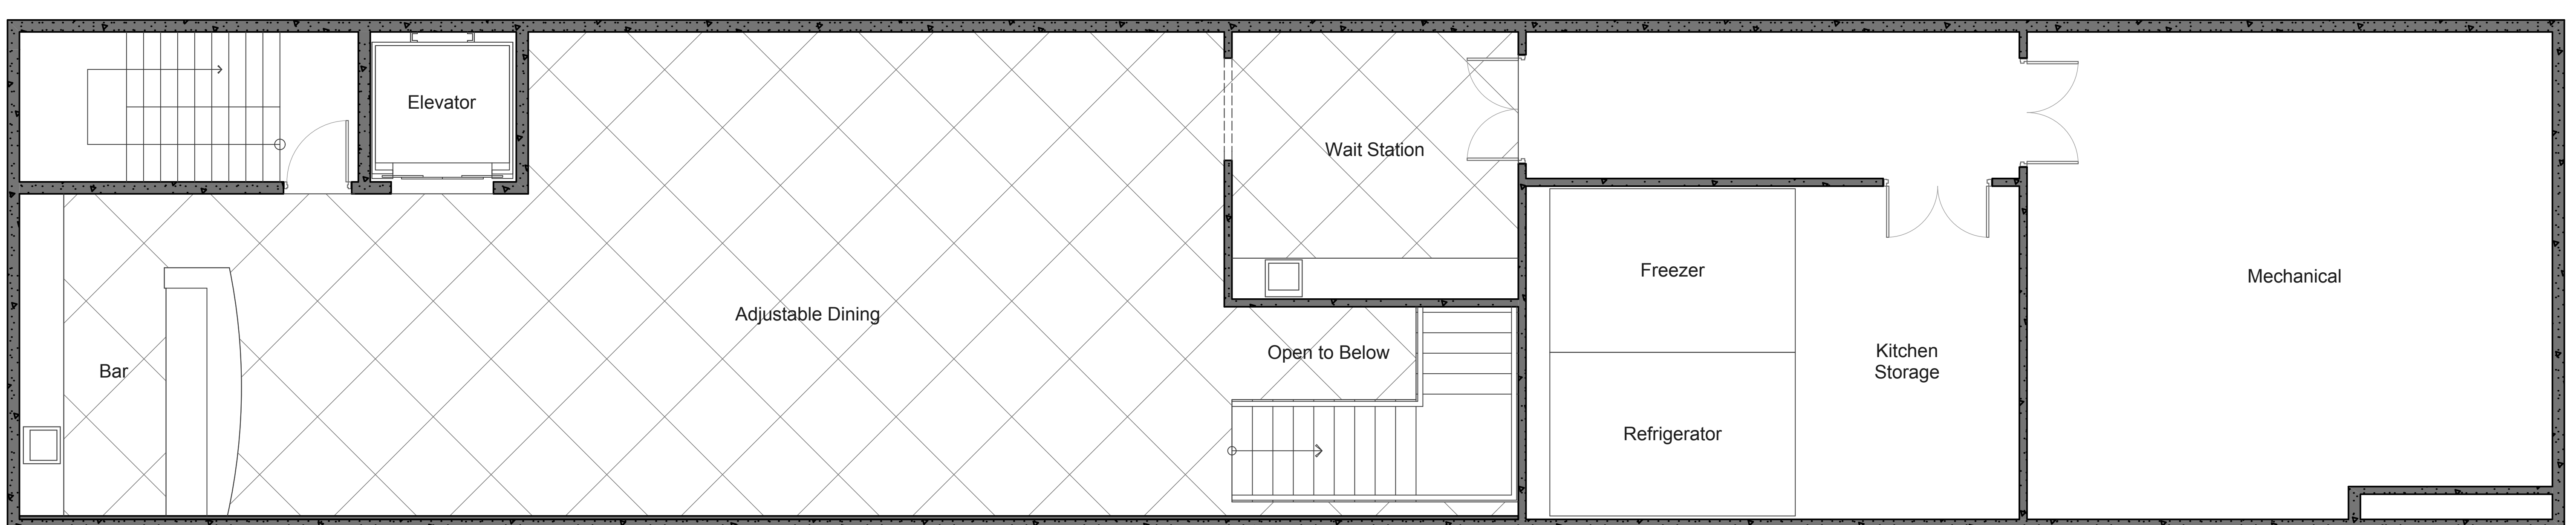

(D) Basement Plan
Scale: 1/8" = 1'-0"

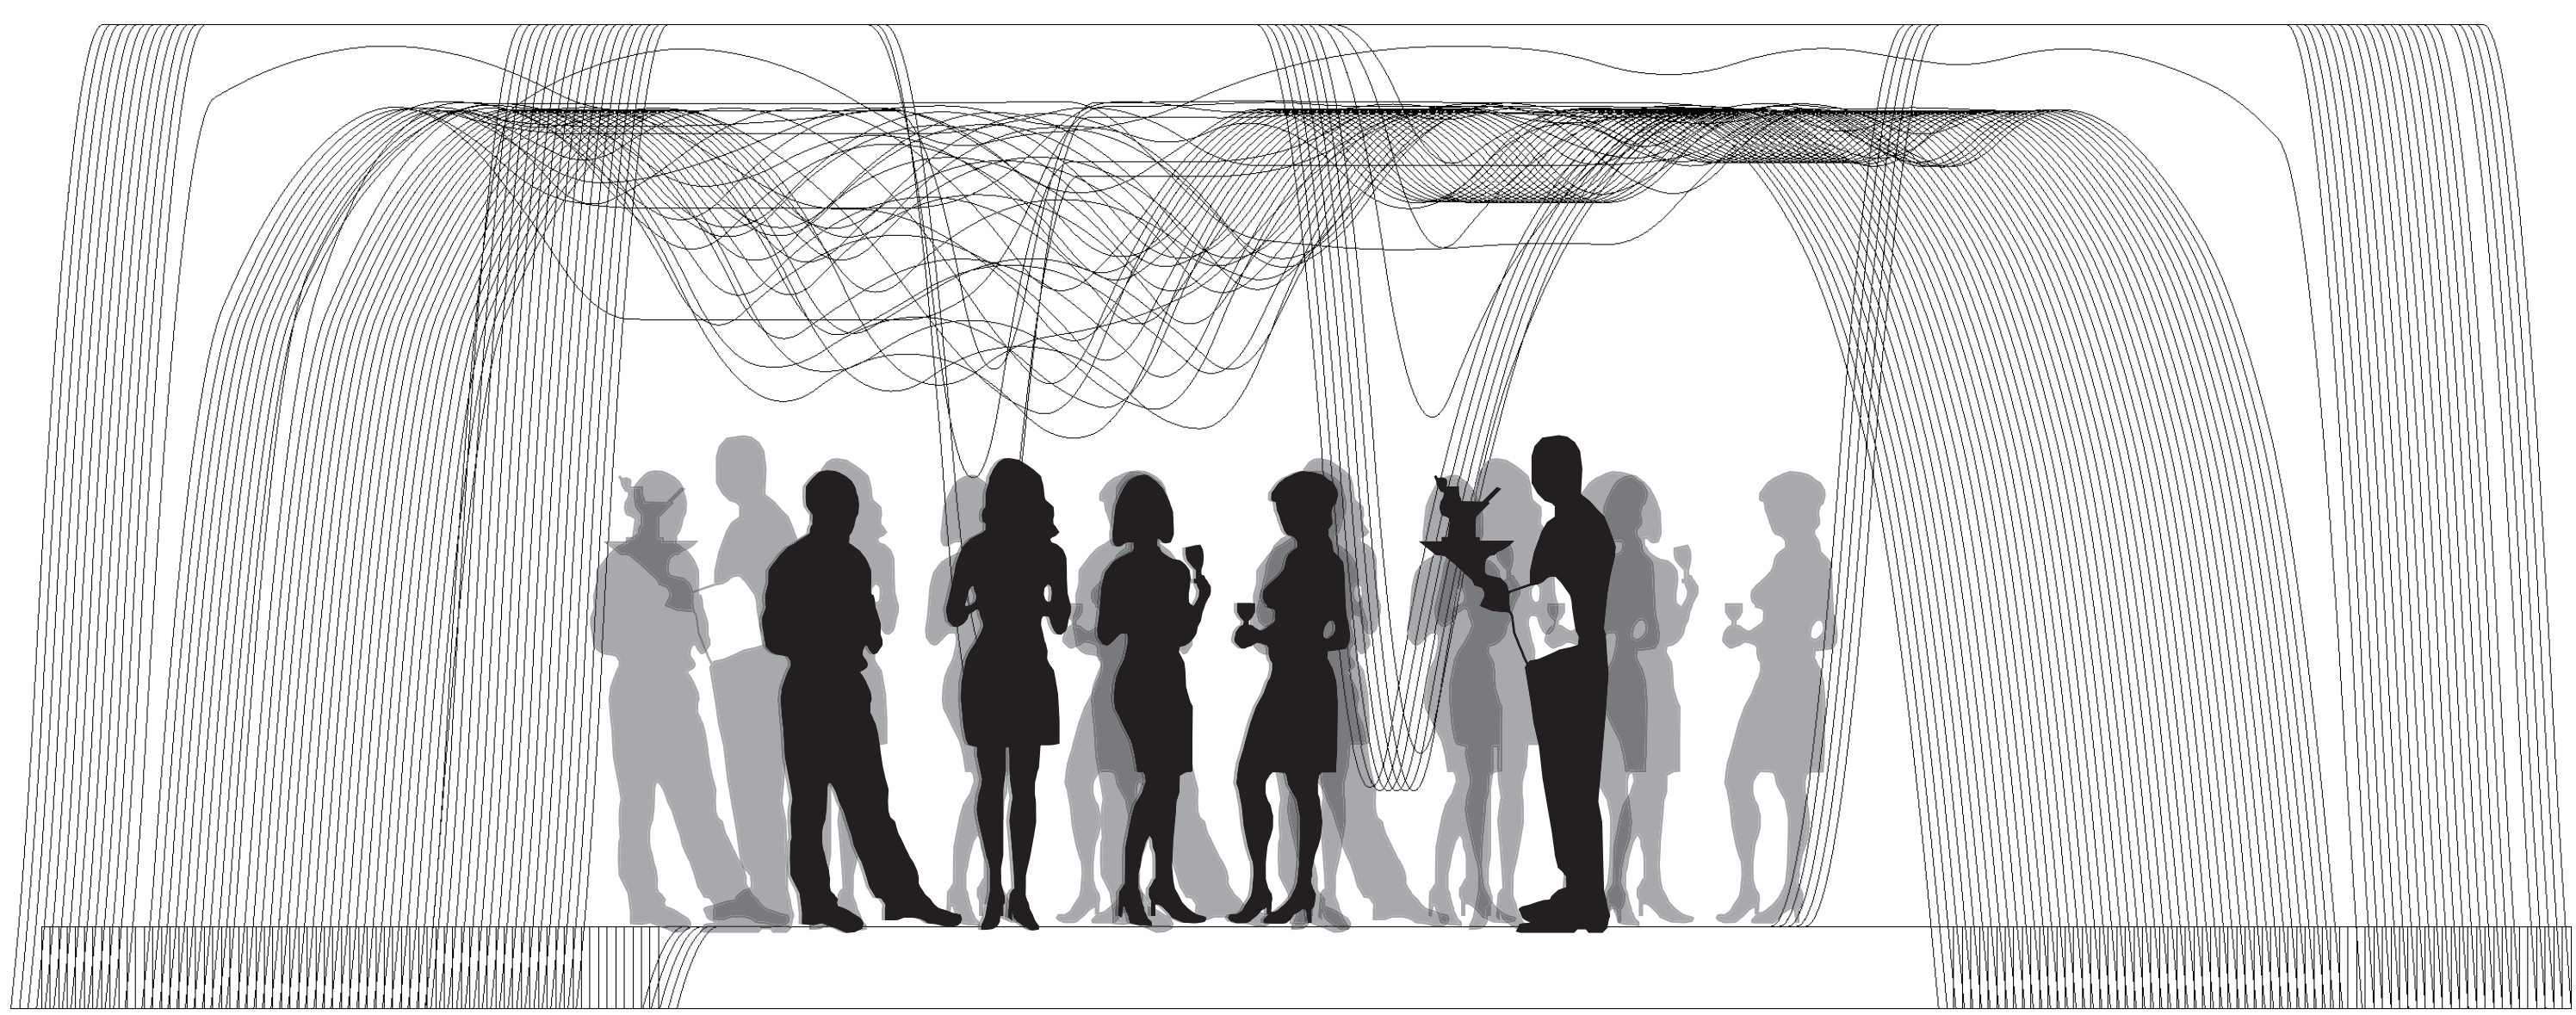


(A) Appetizer Mixer

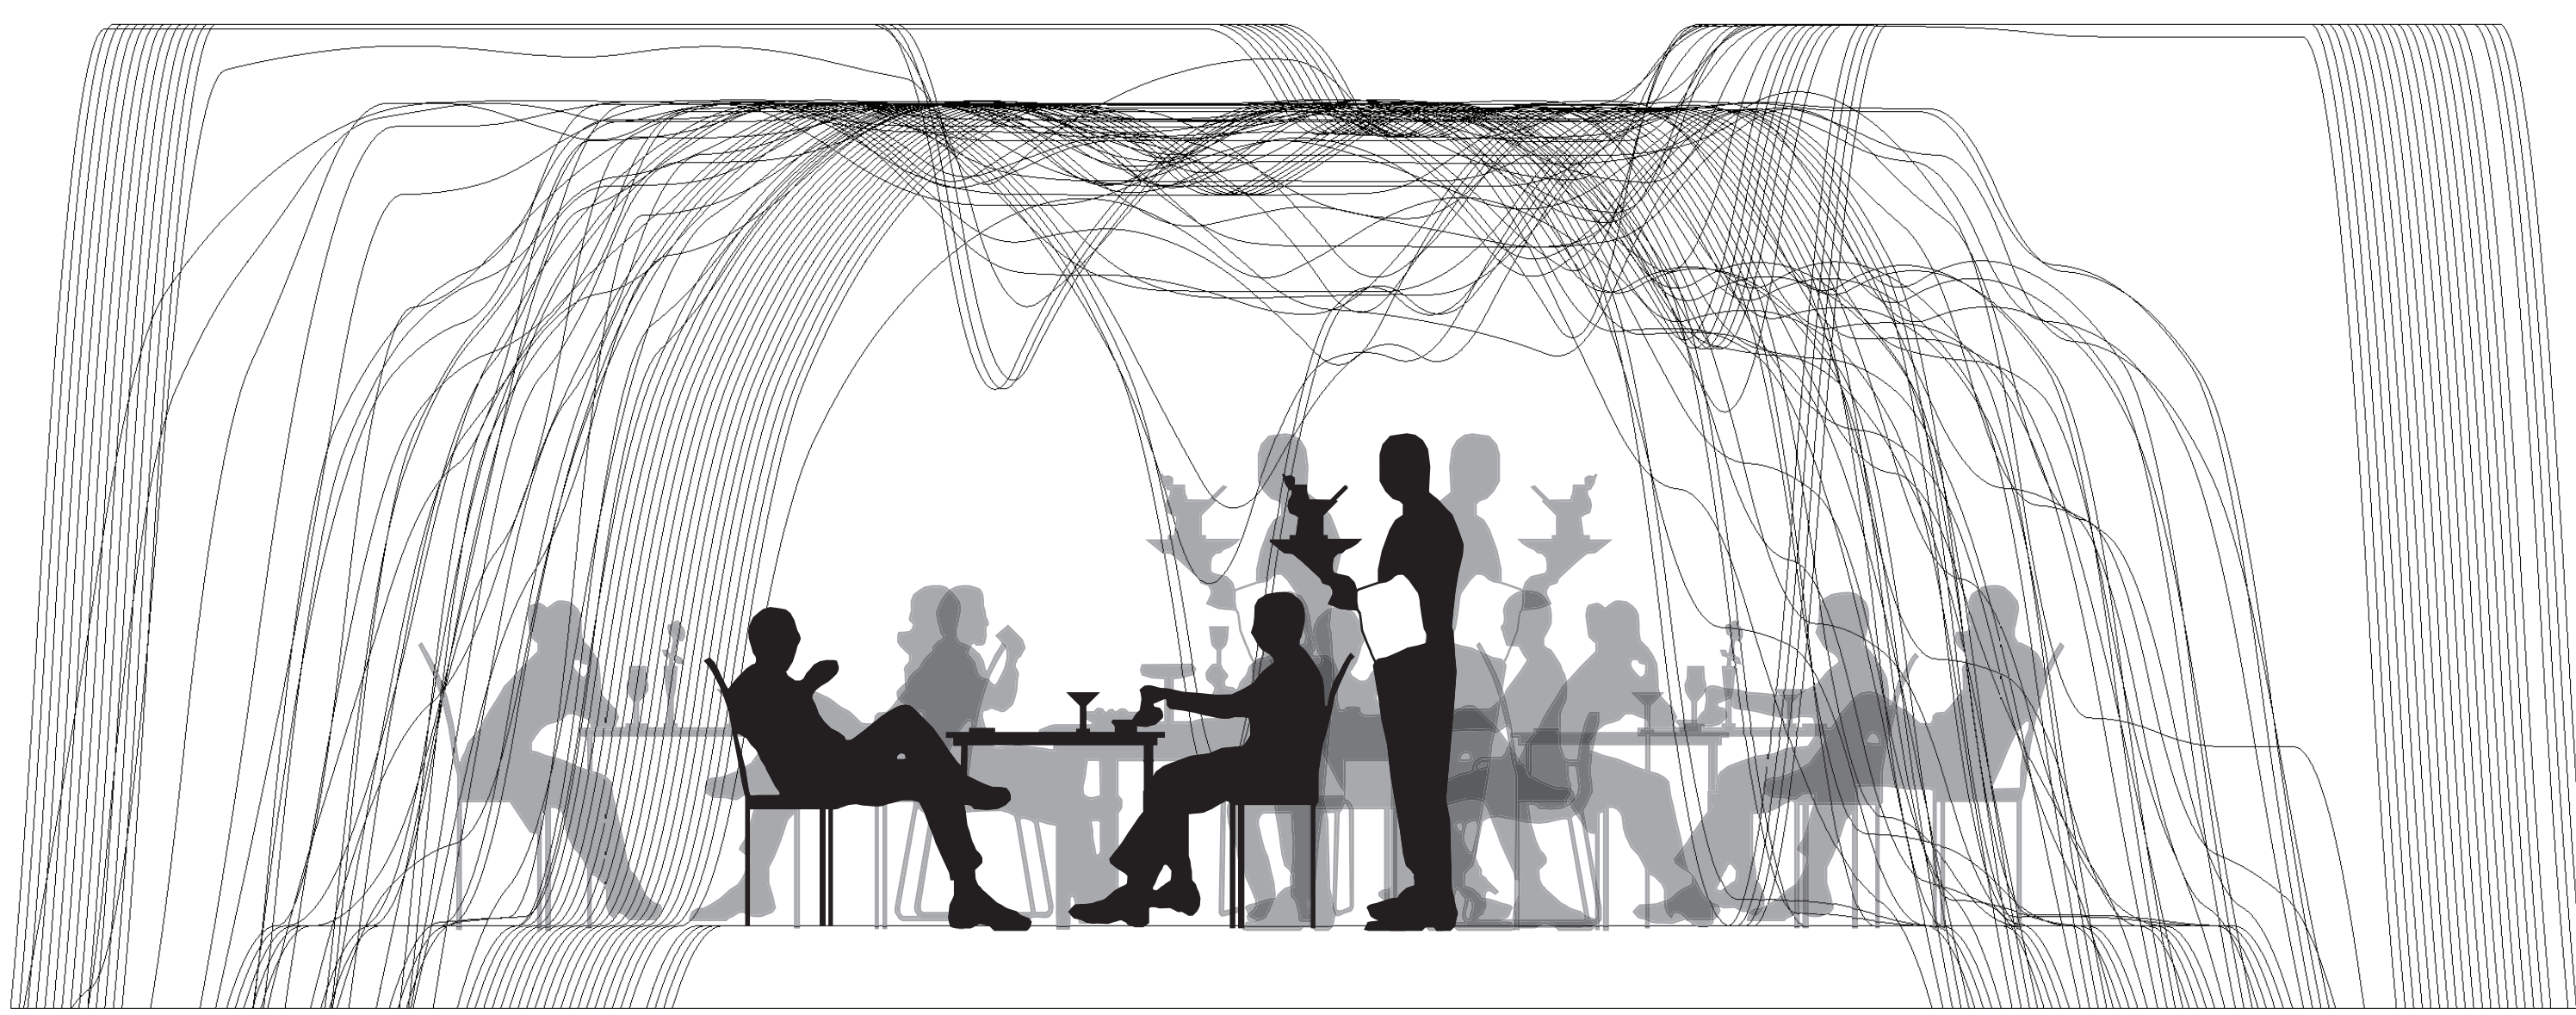


(B) Dining Room




(C) Dessert & Wine

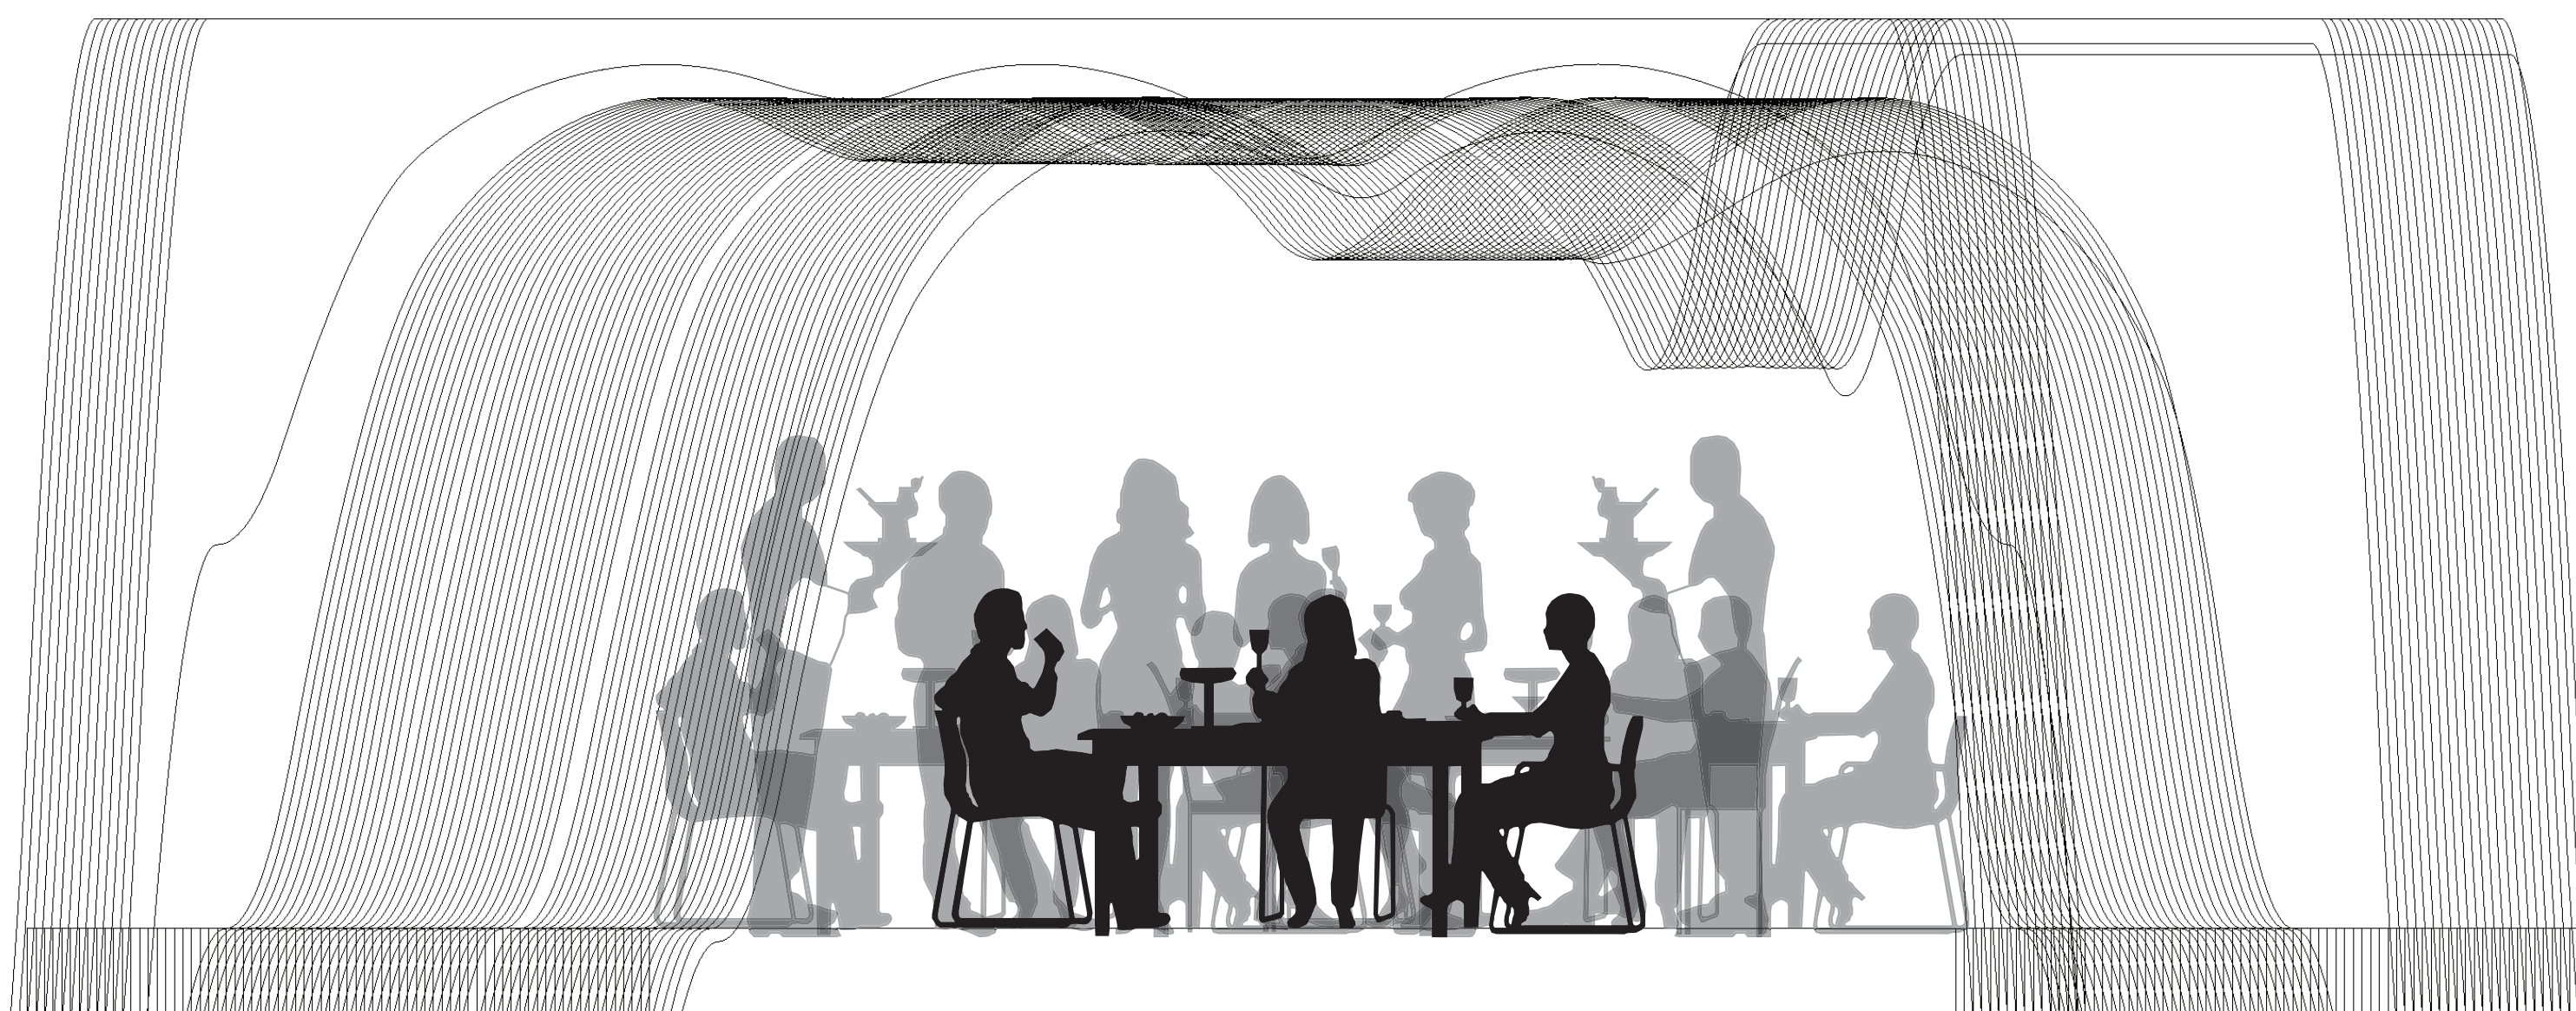




(D) Basement

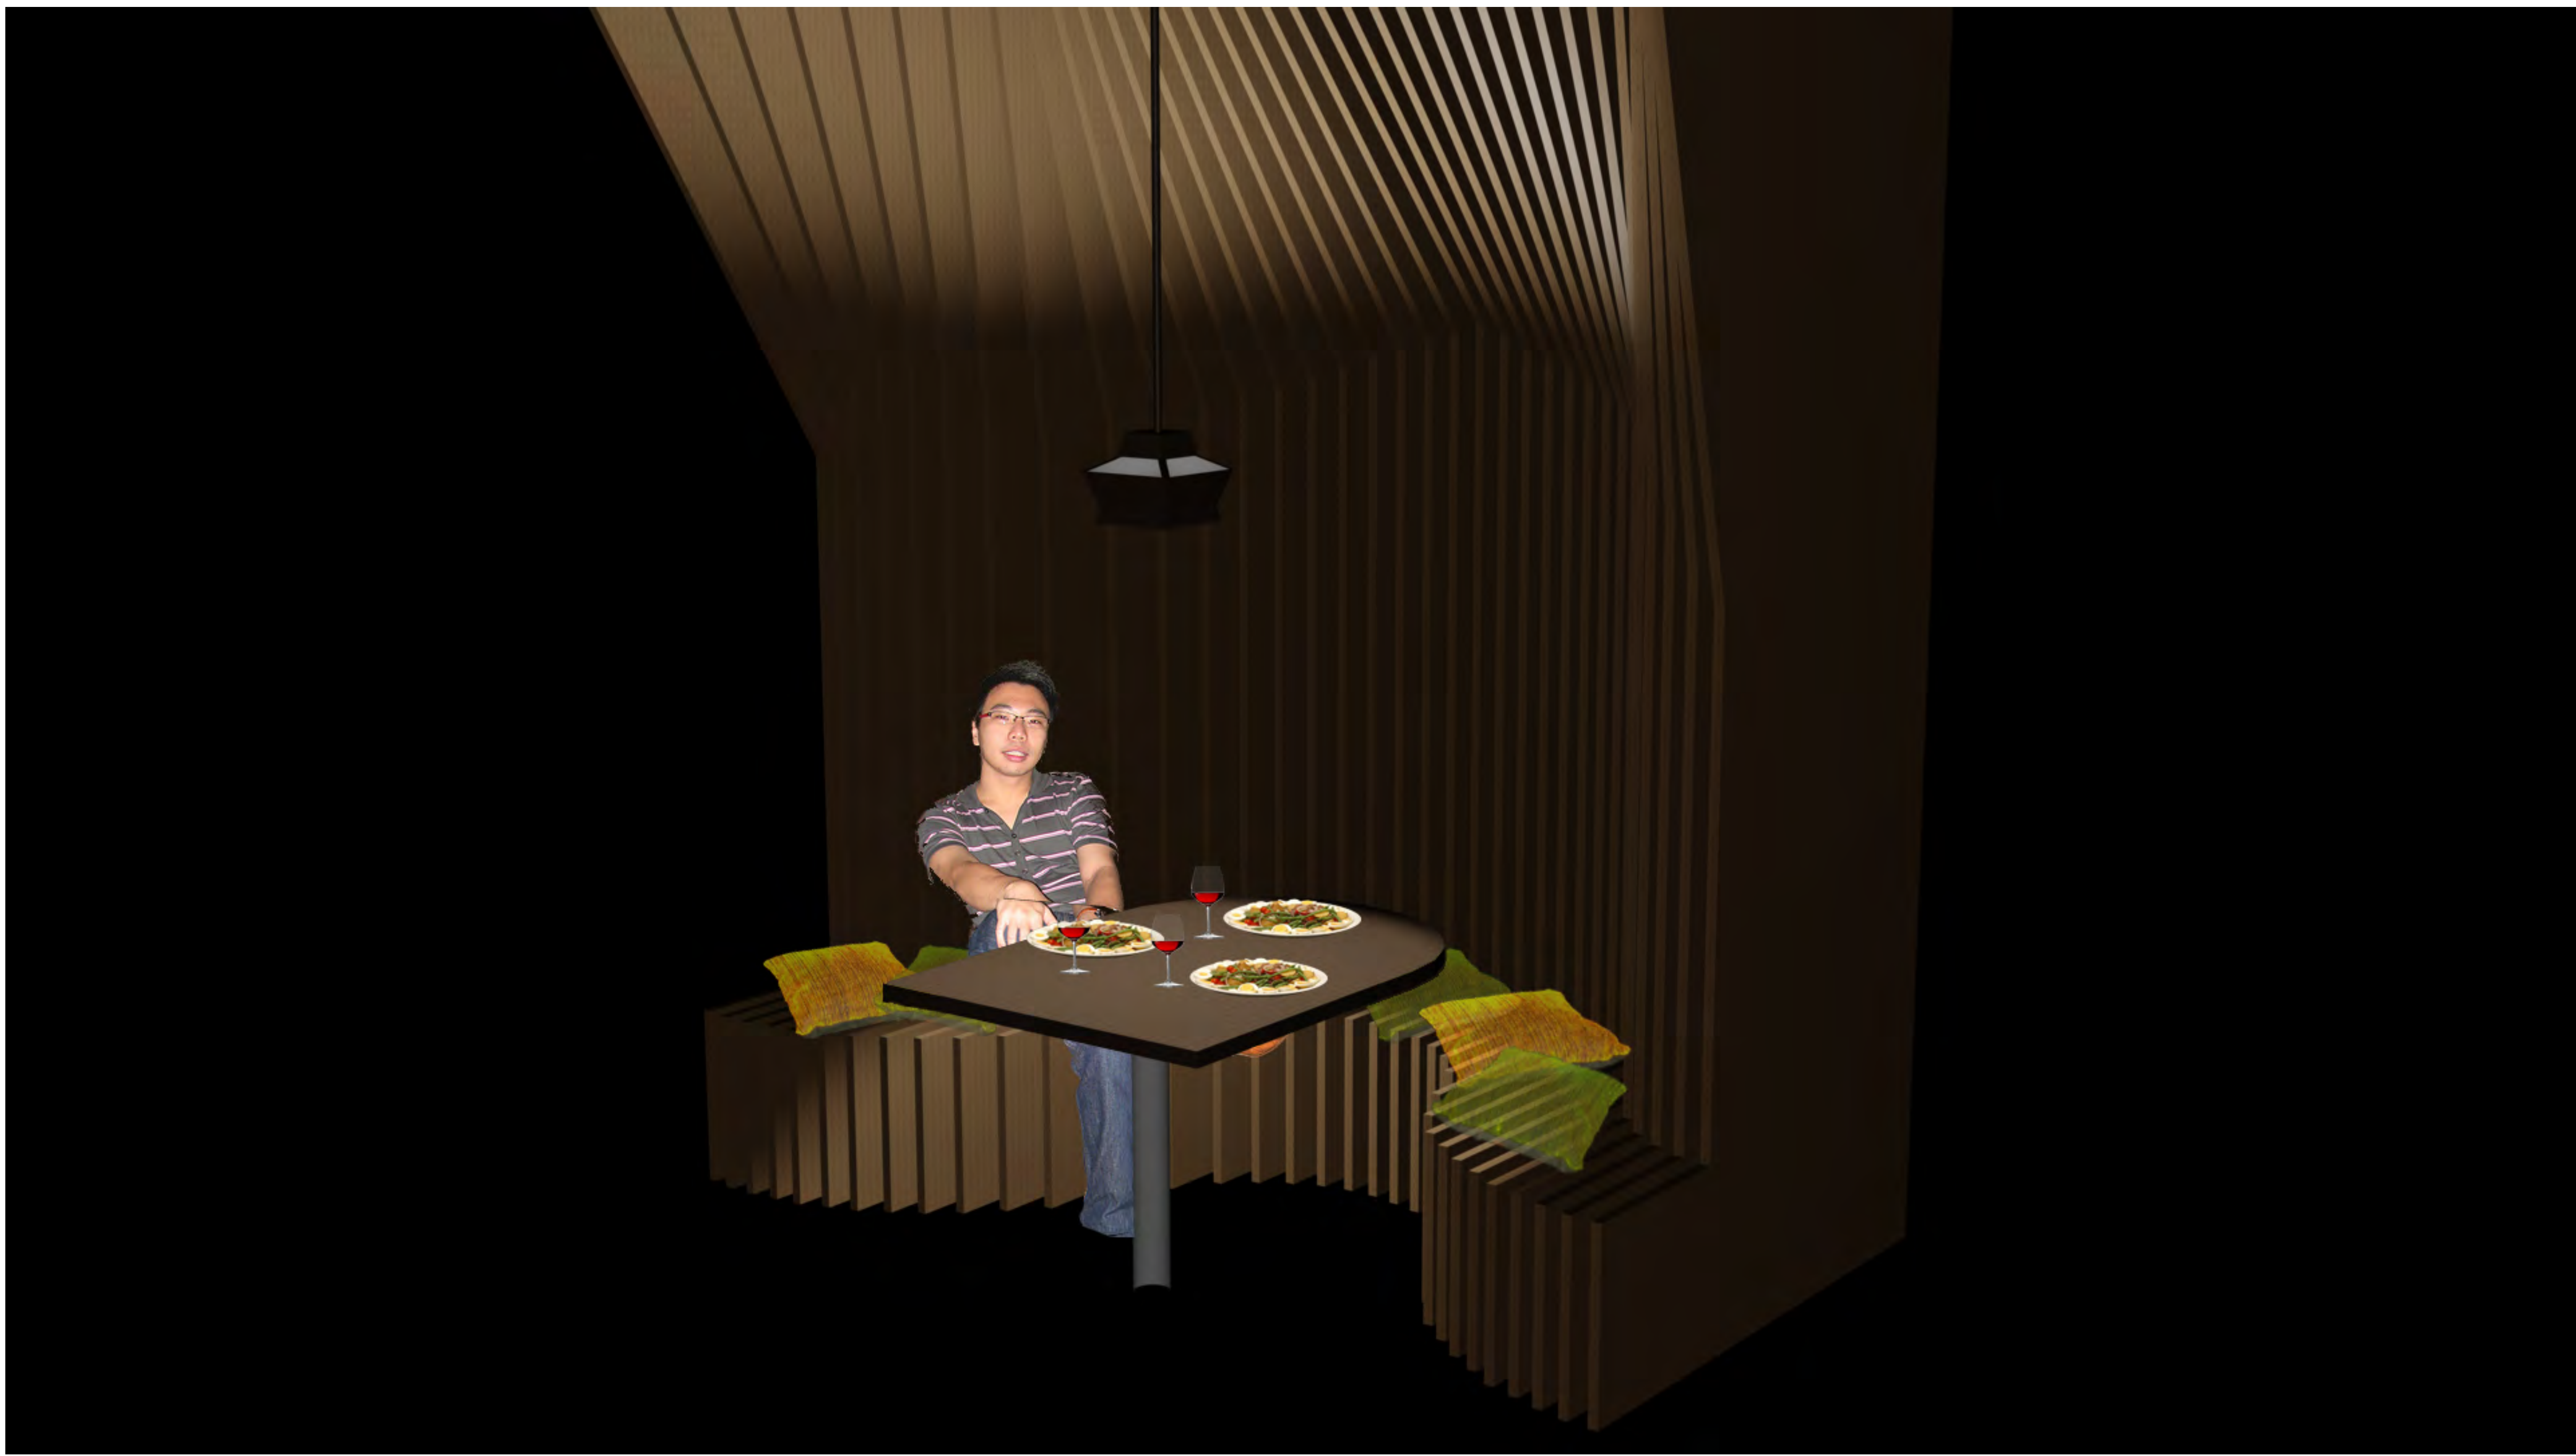


(E) Prototype Booth

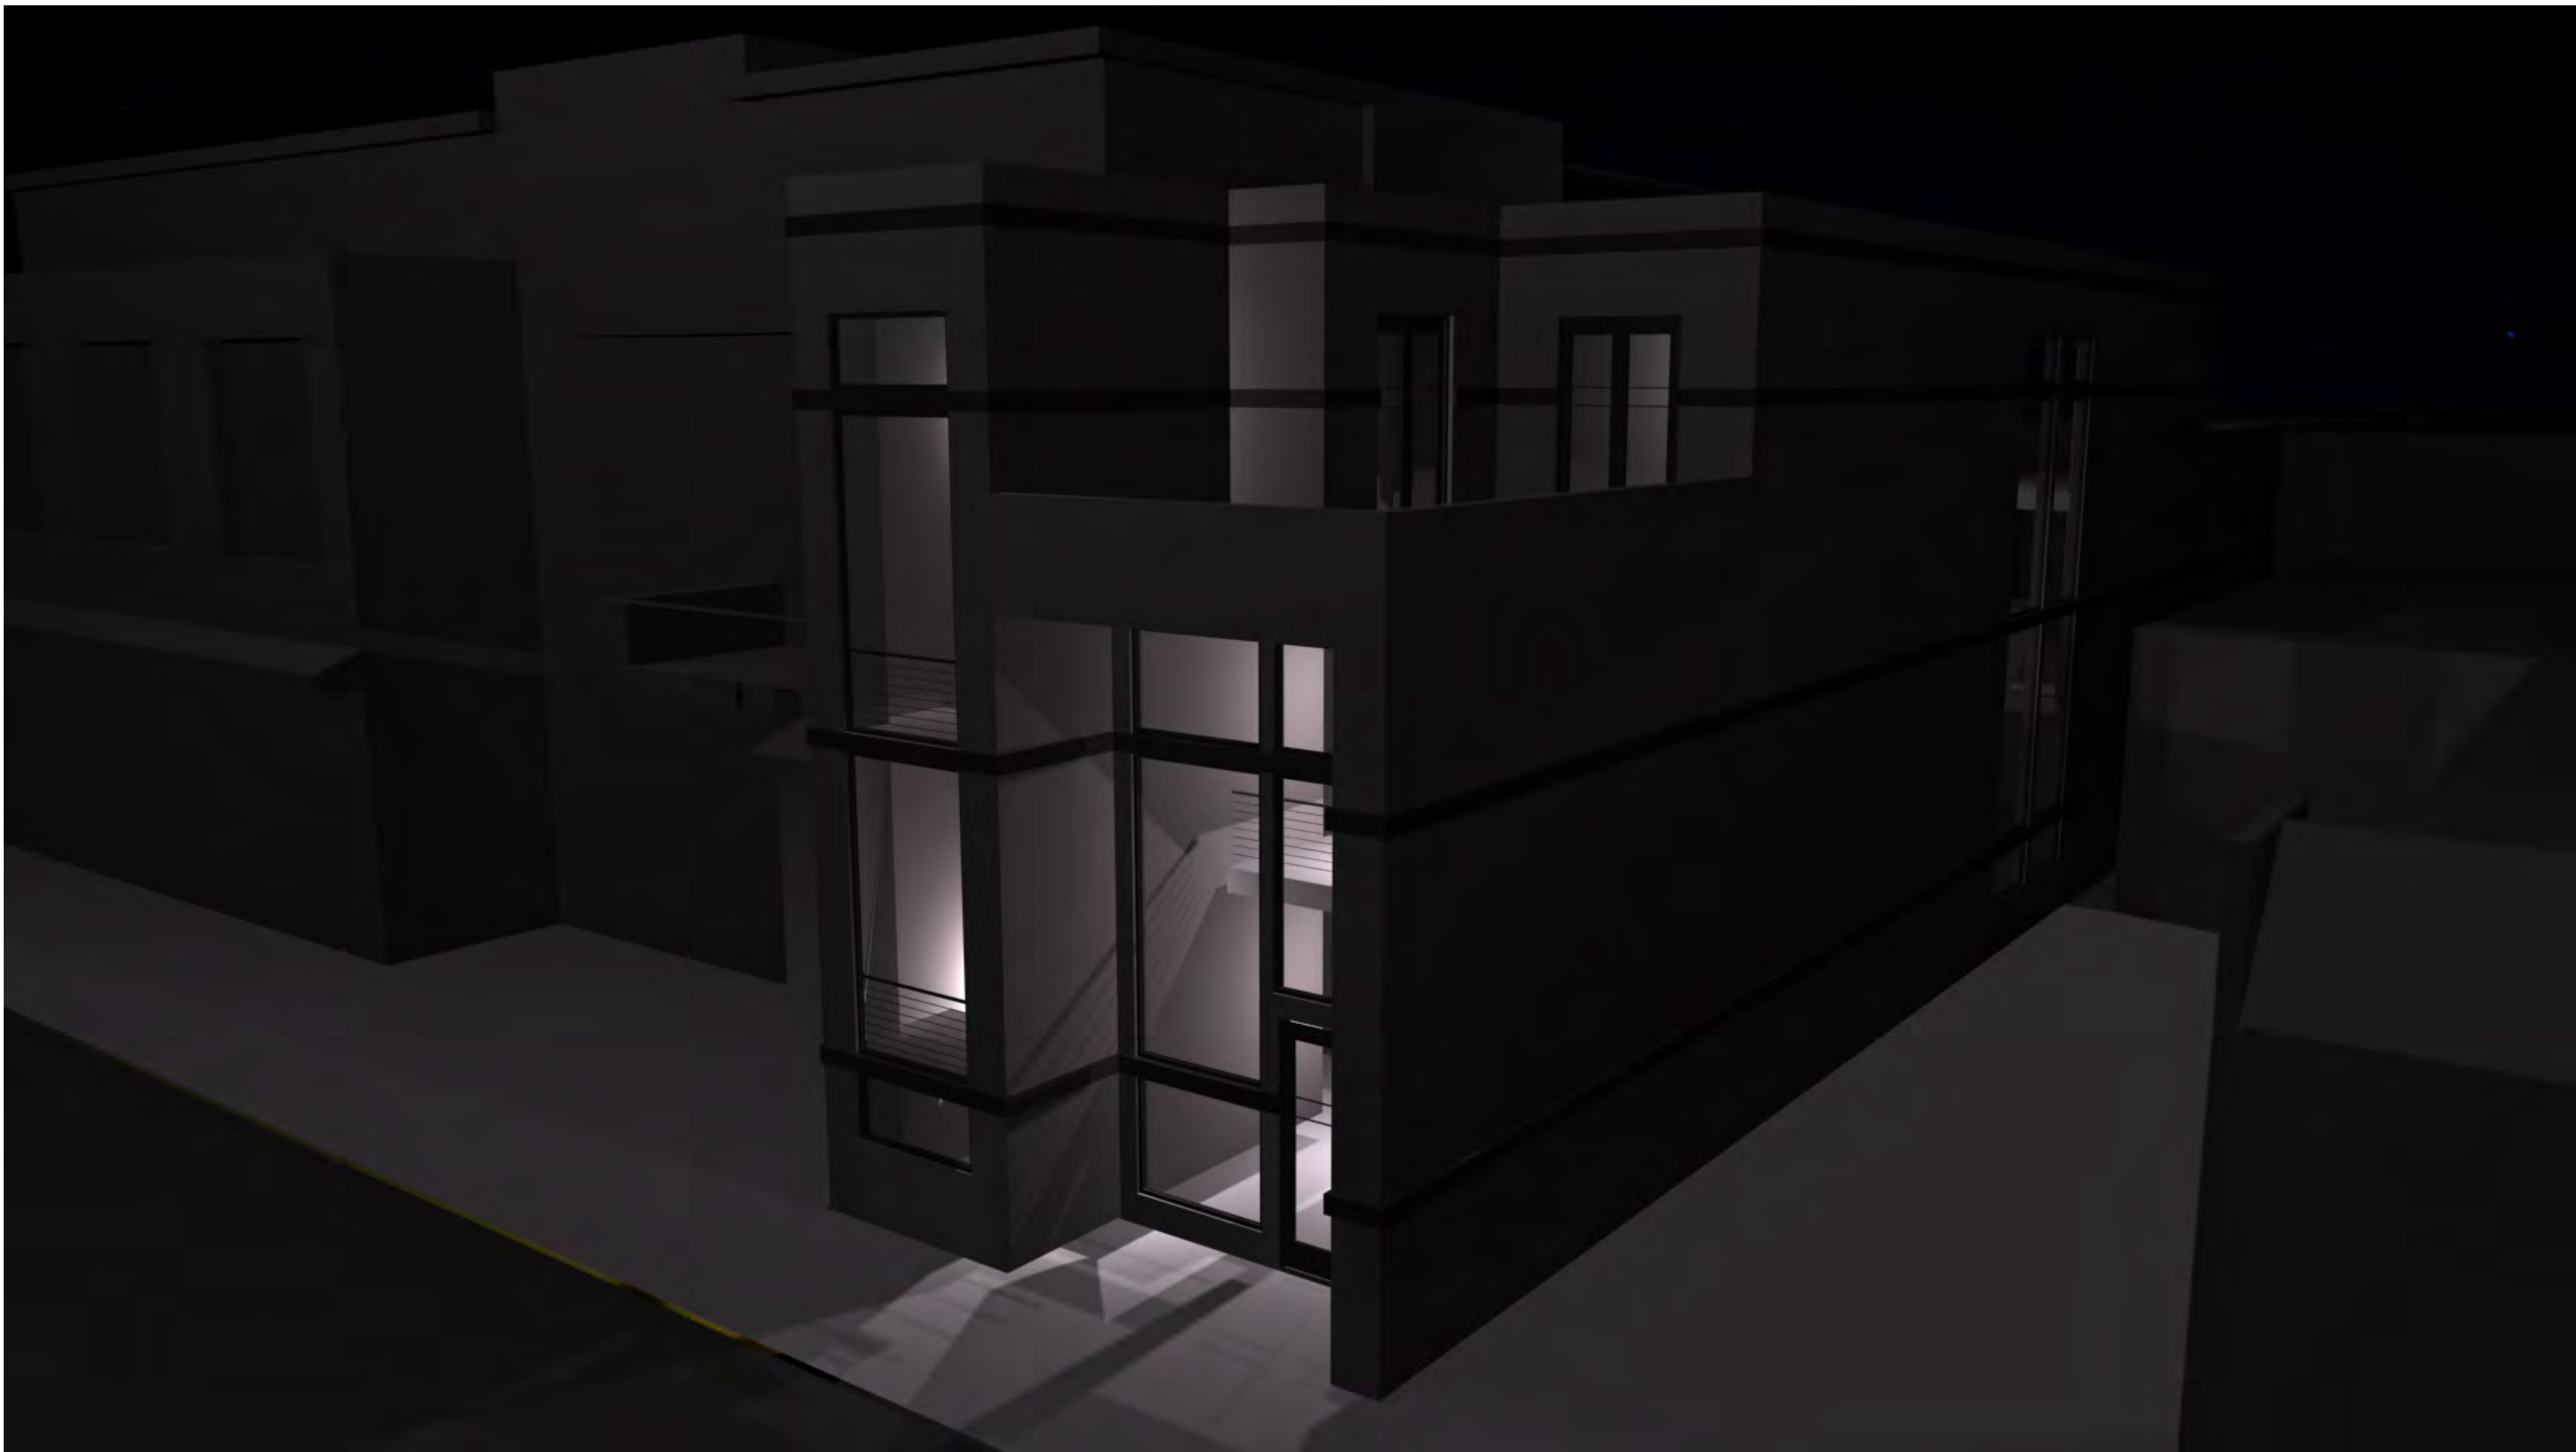


(D) Exterior Rendering

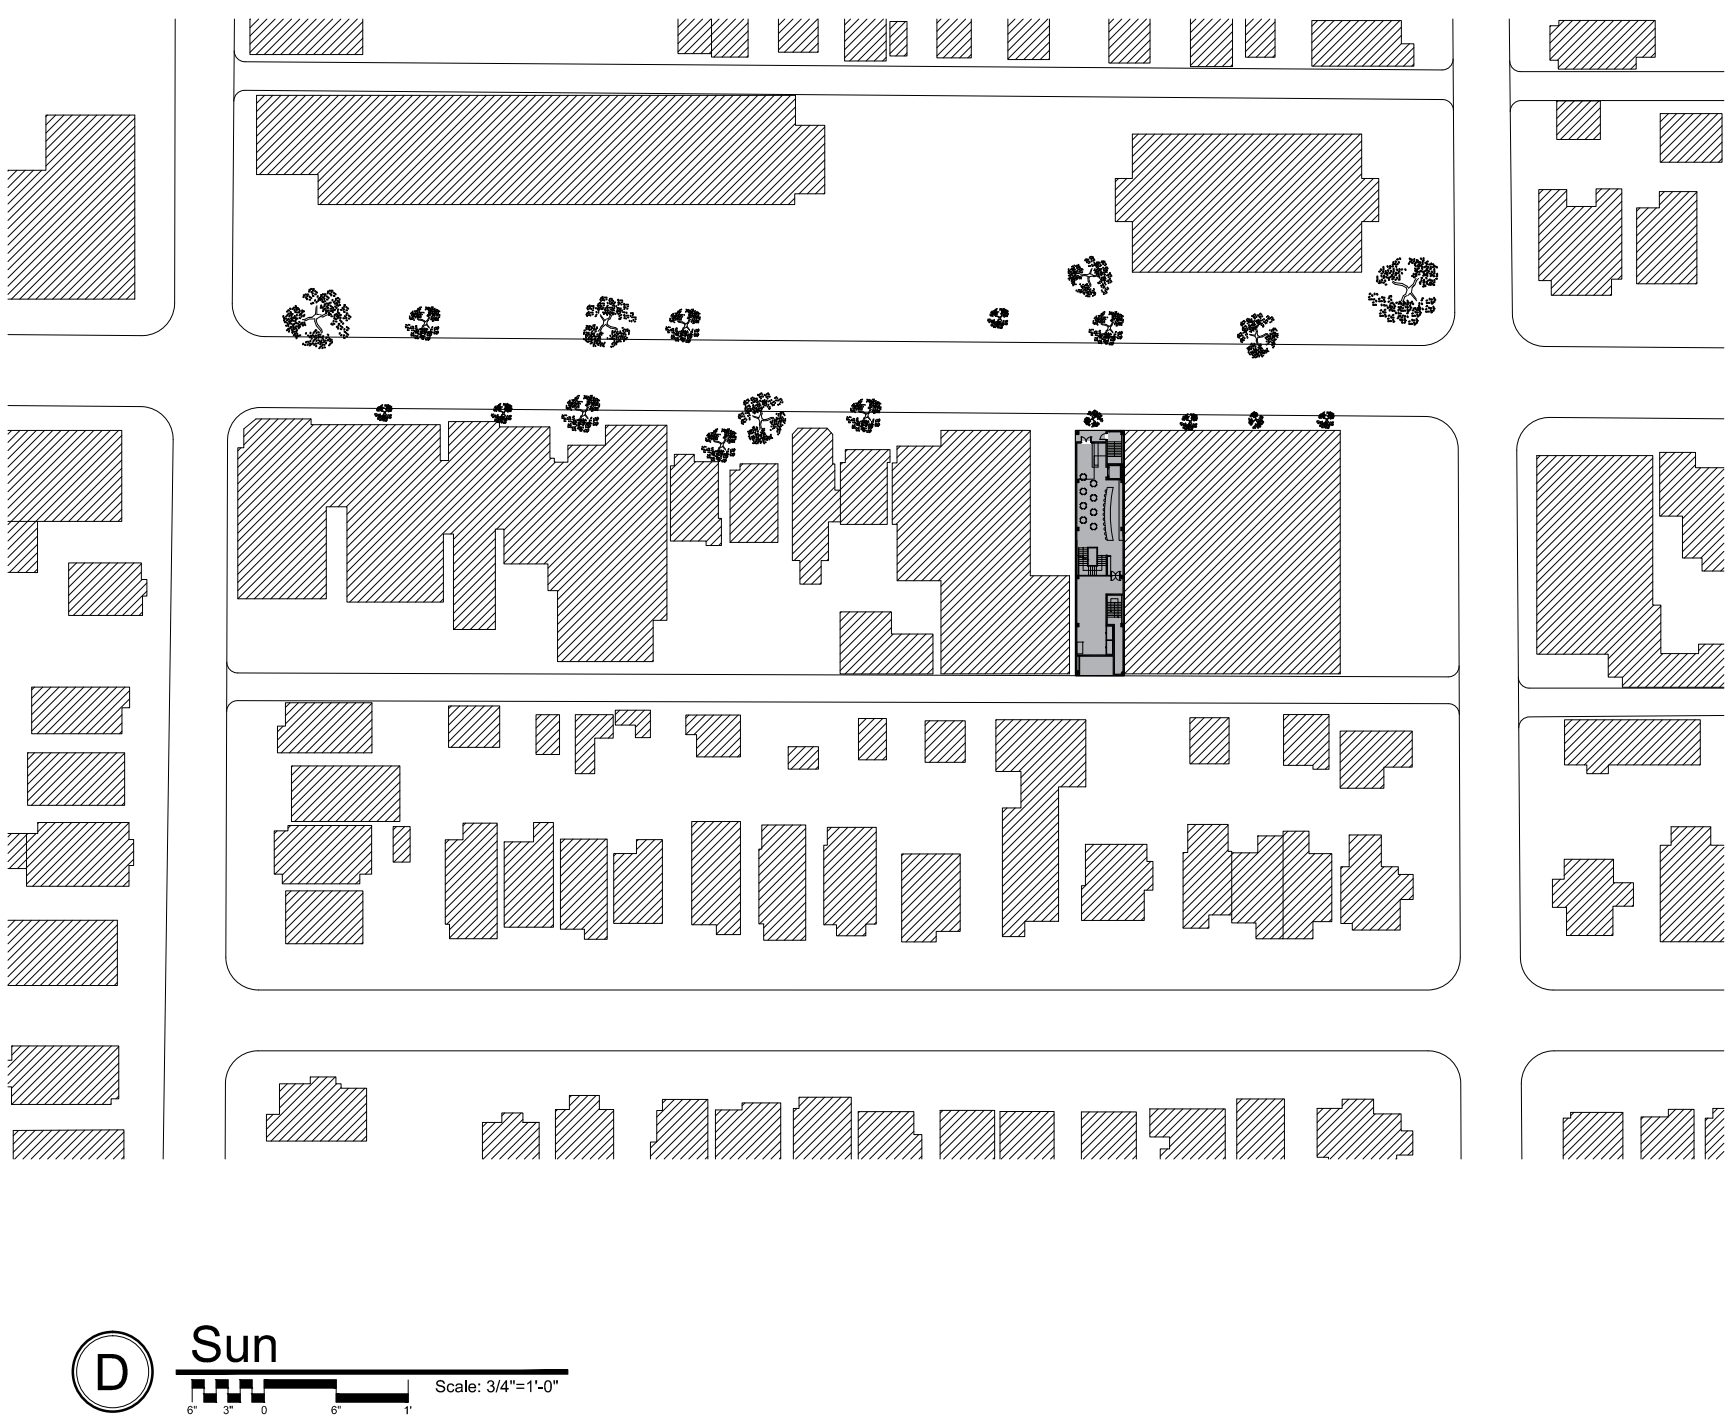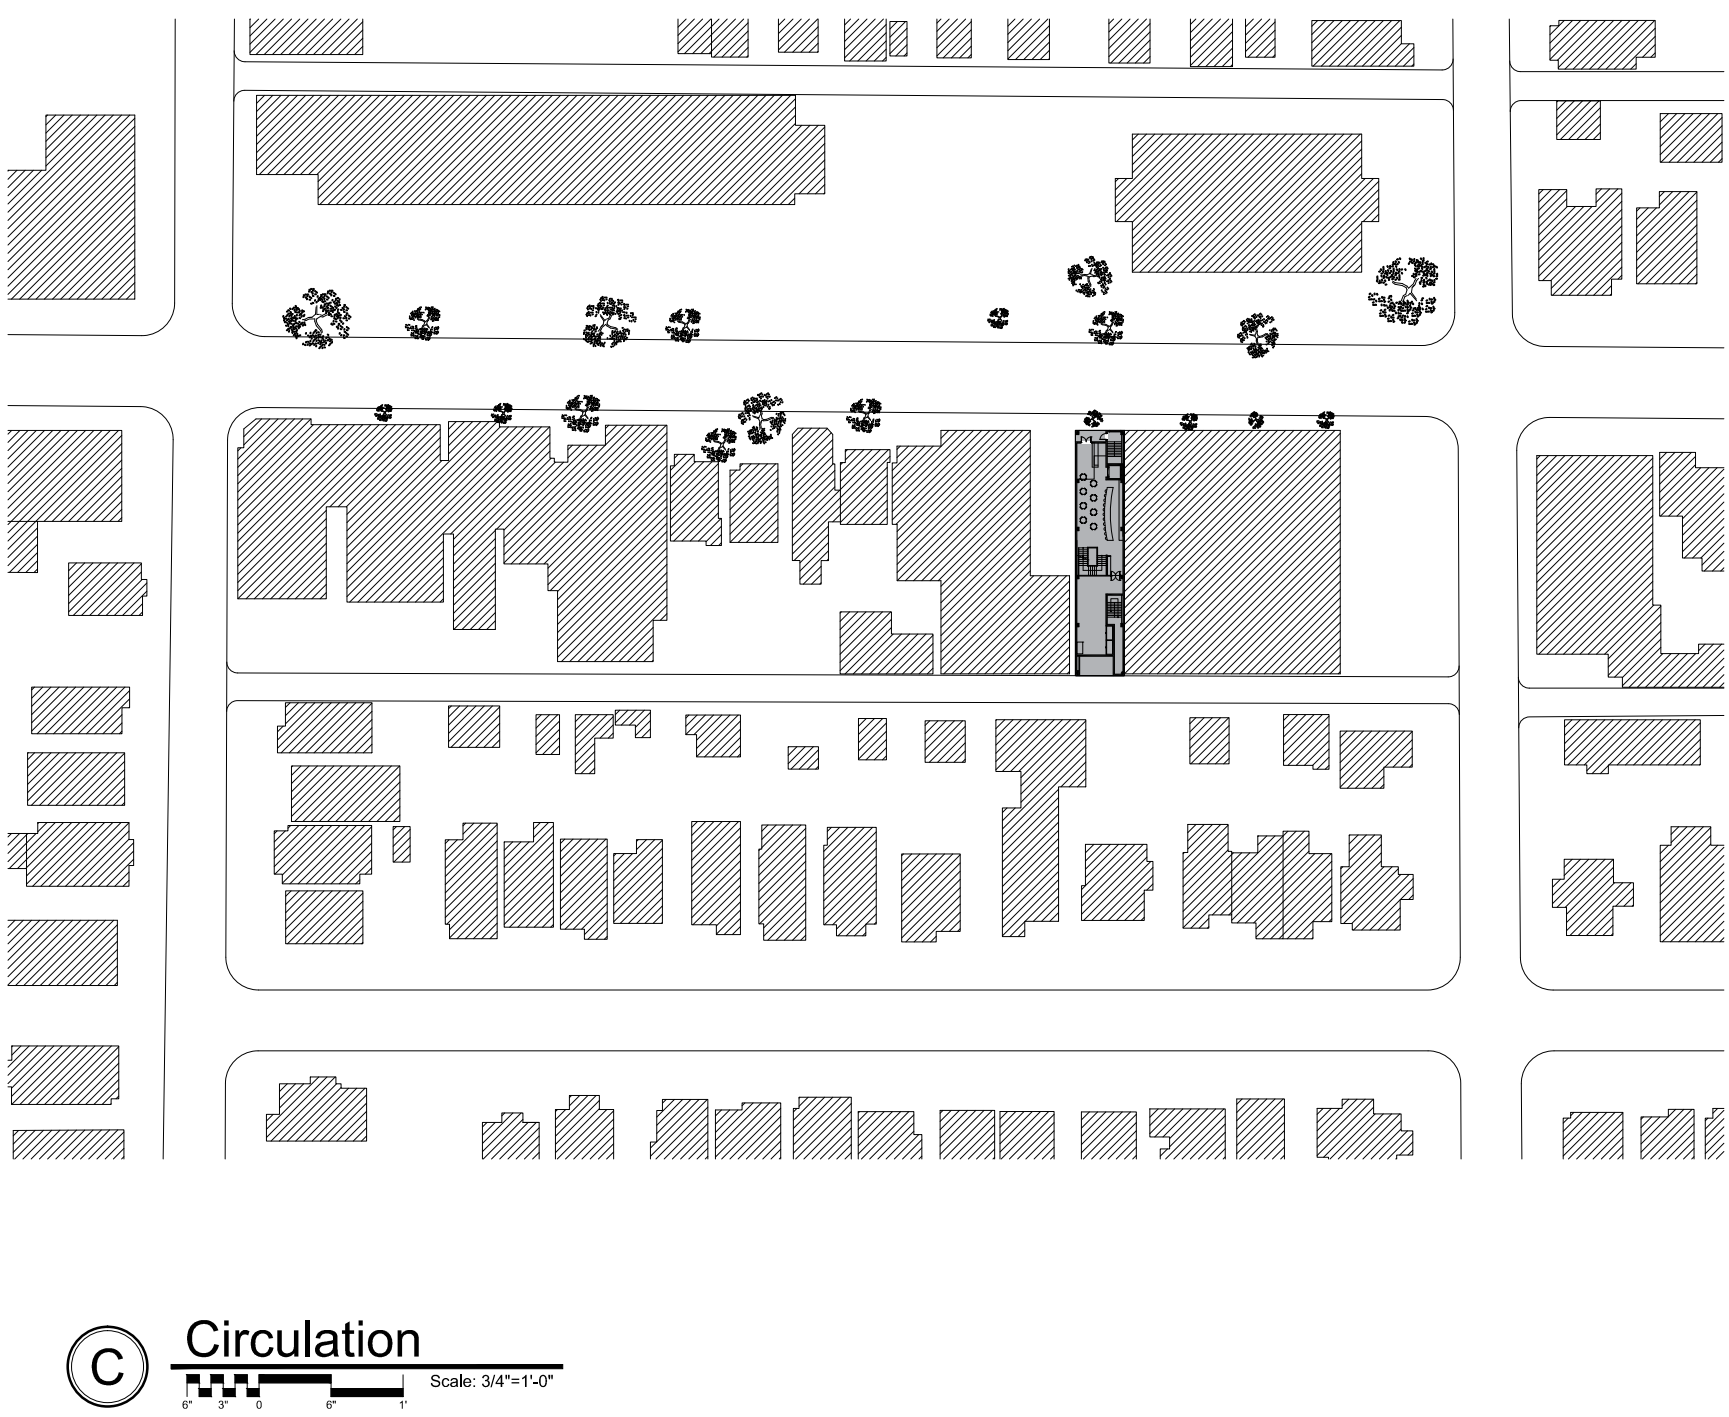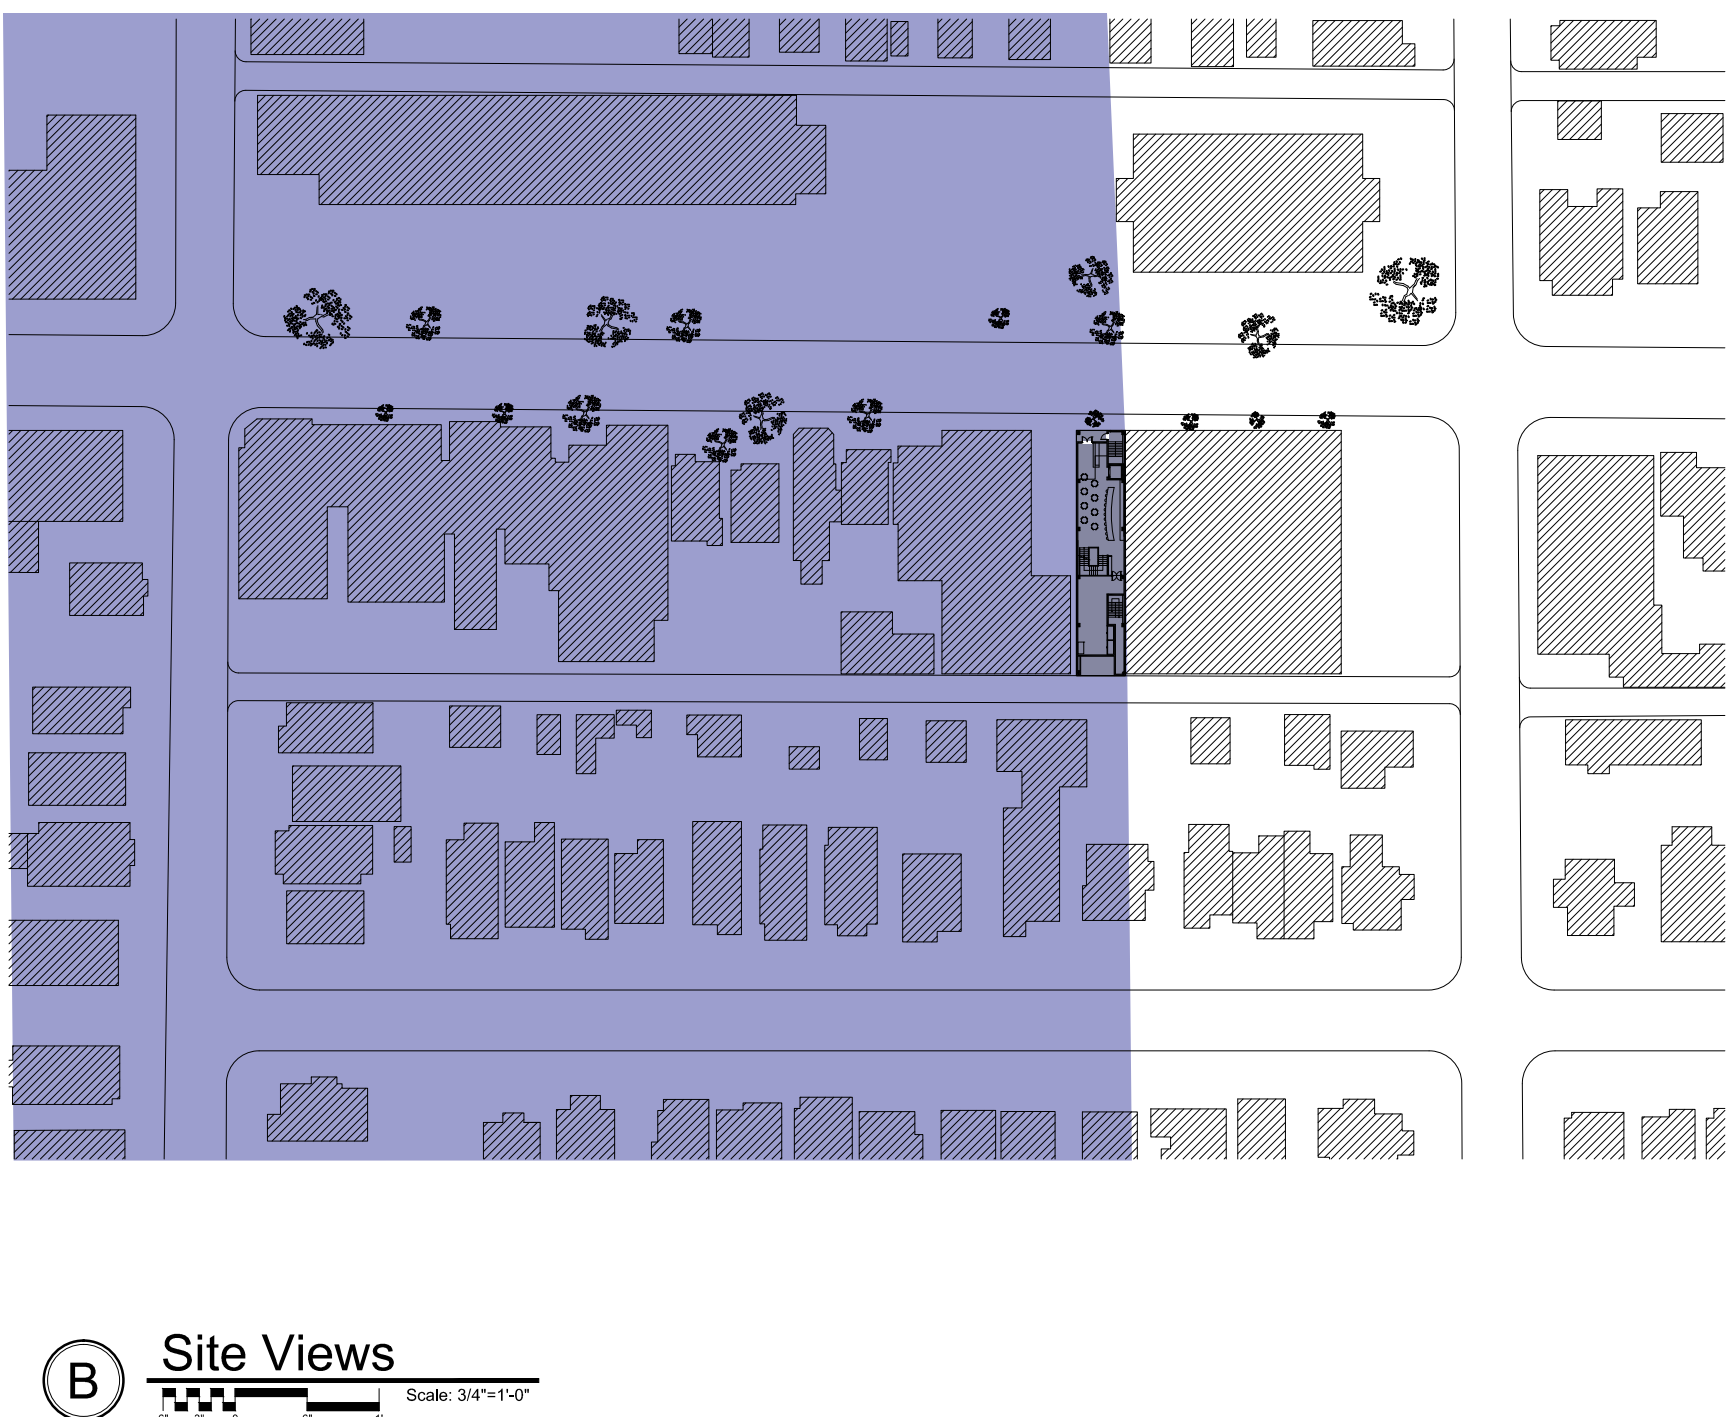


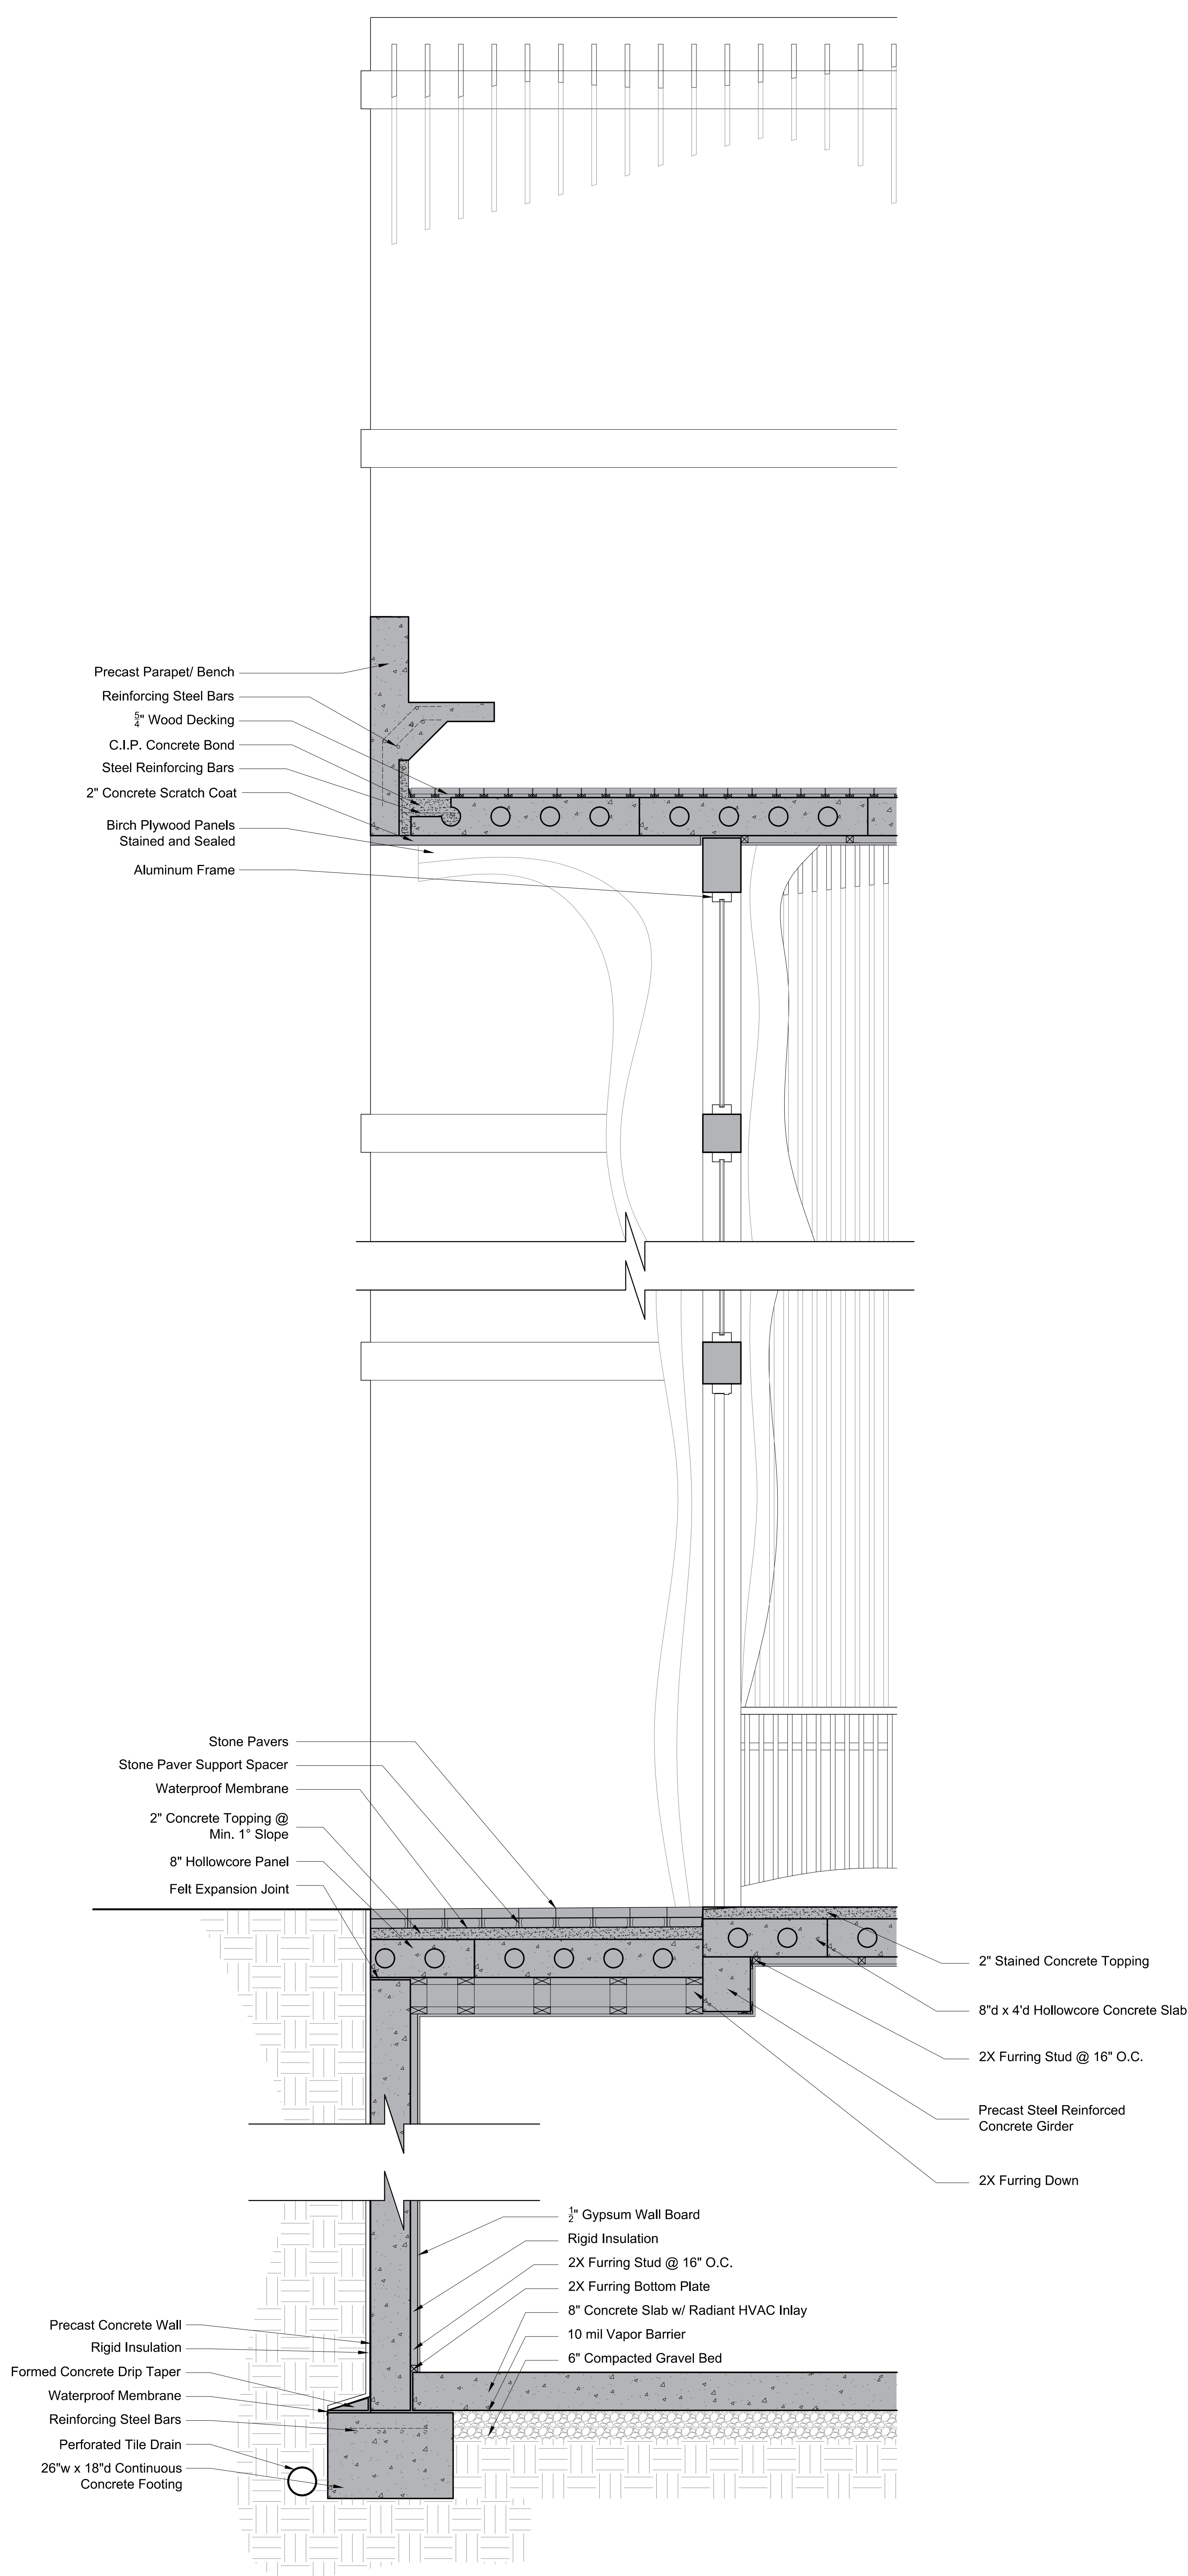


A Section : Front Wall
Scale: 3/4" = 1'-0"

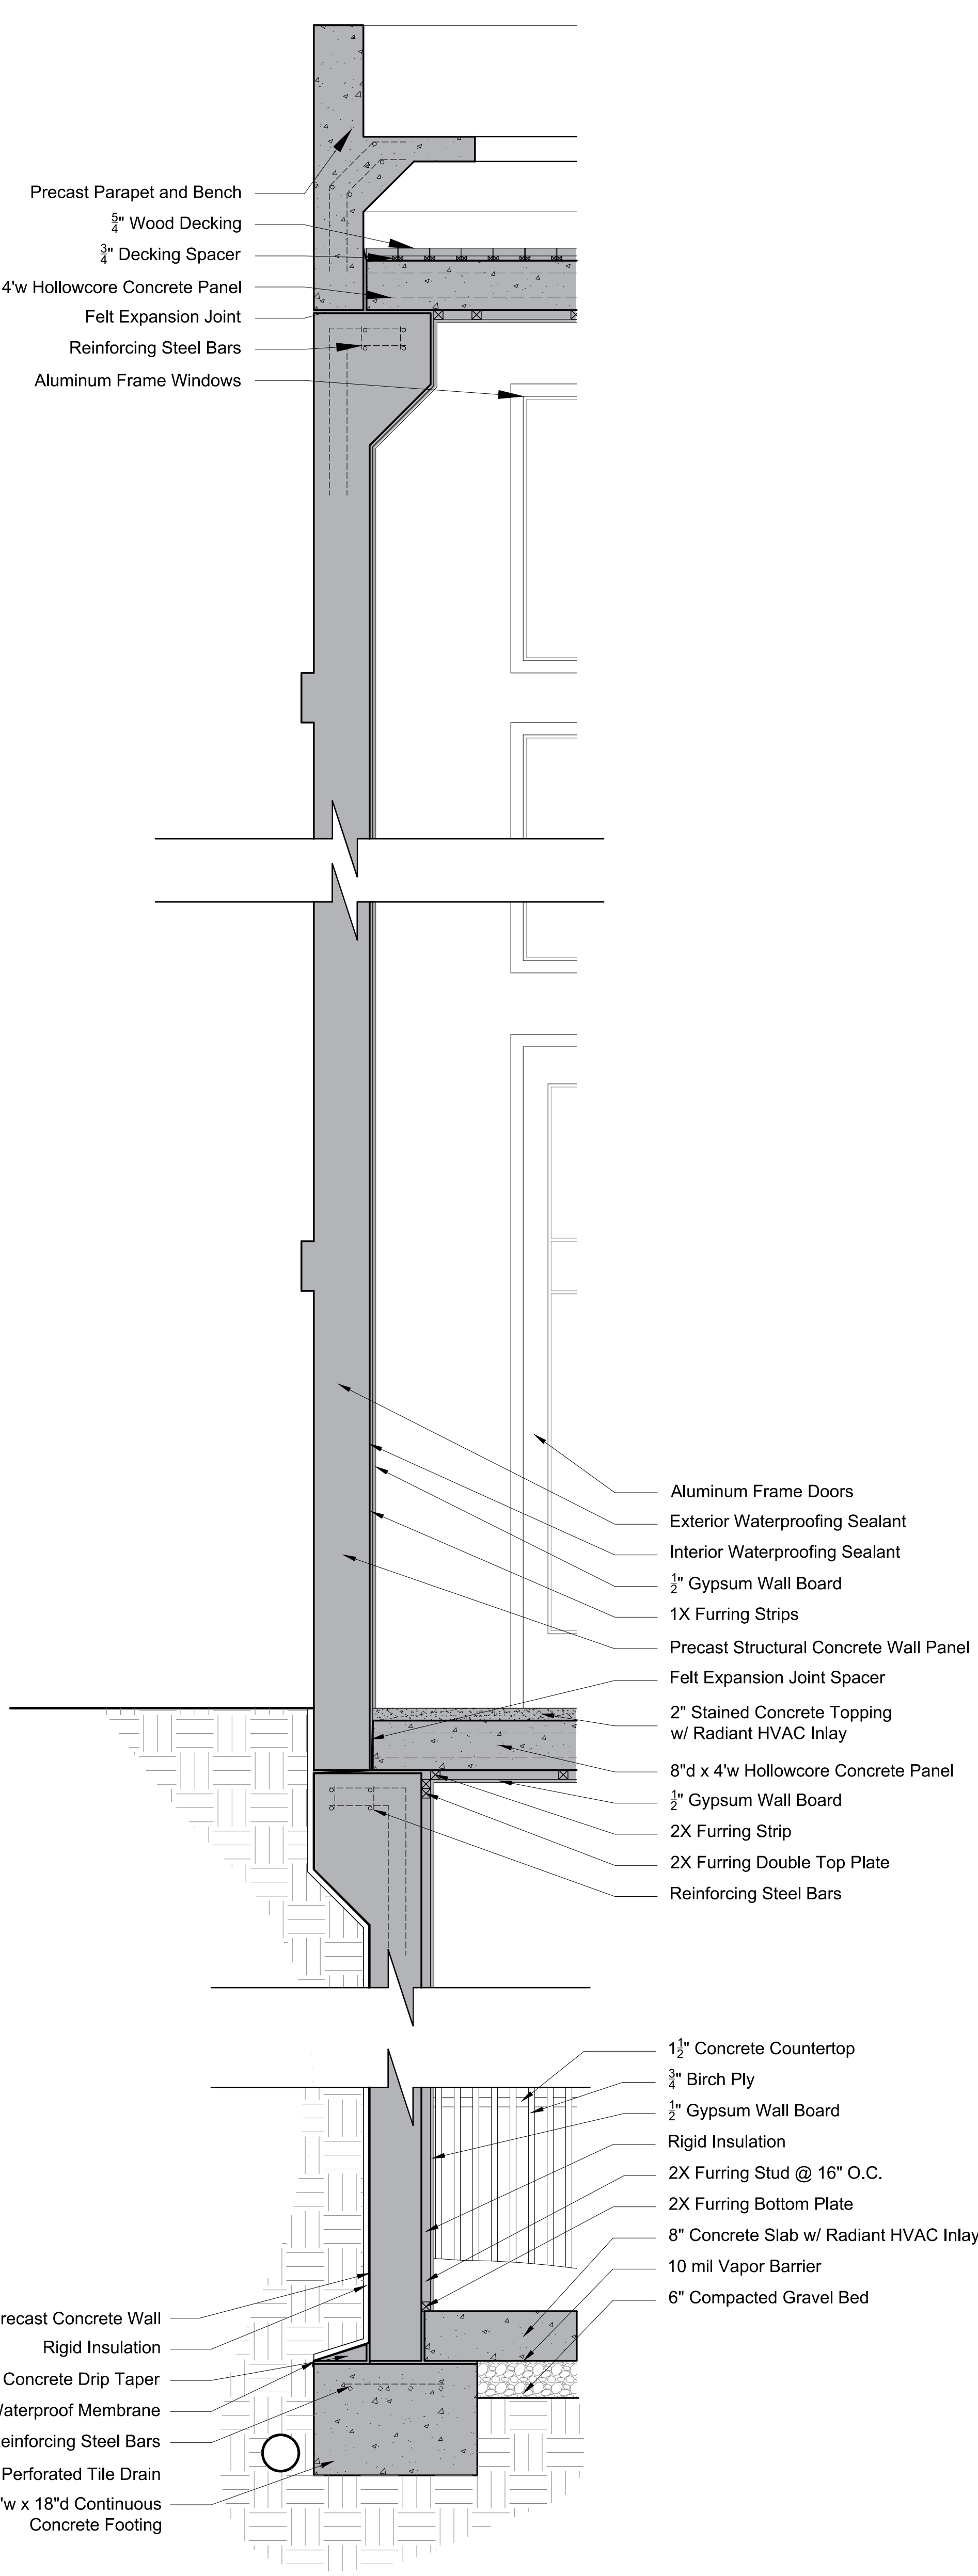

B Section : Side Wall
Scale: 3/4" = 1'-0"

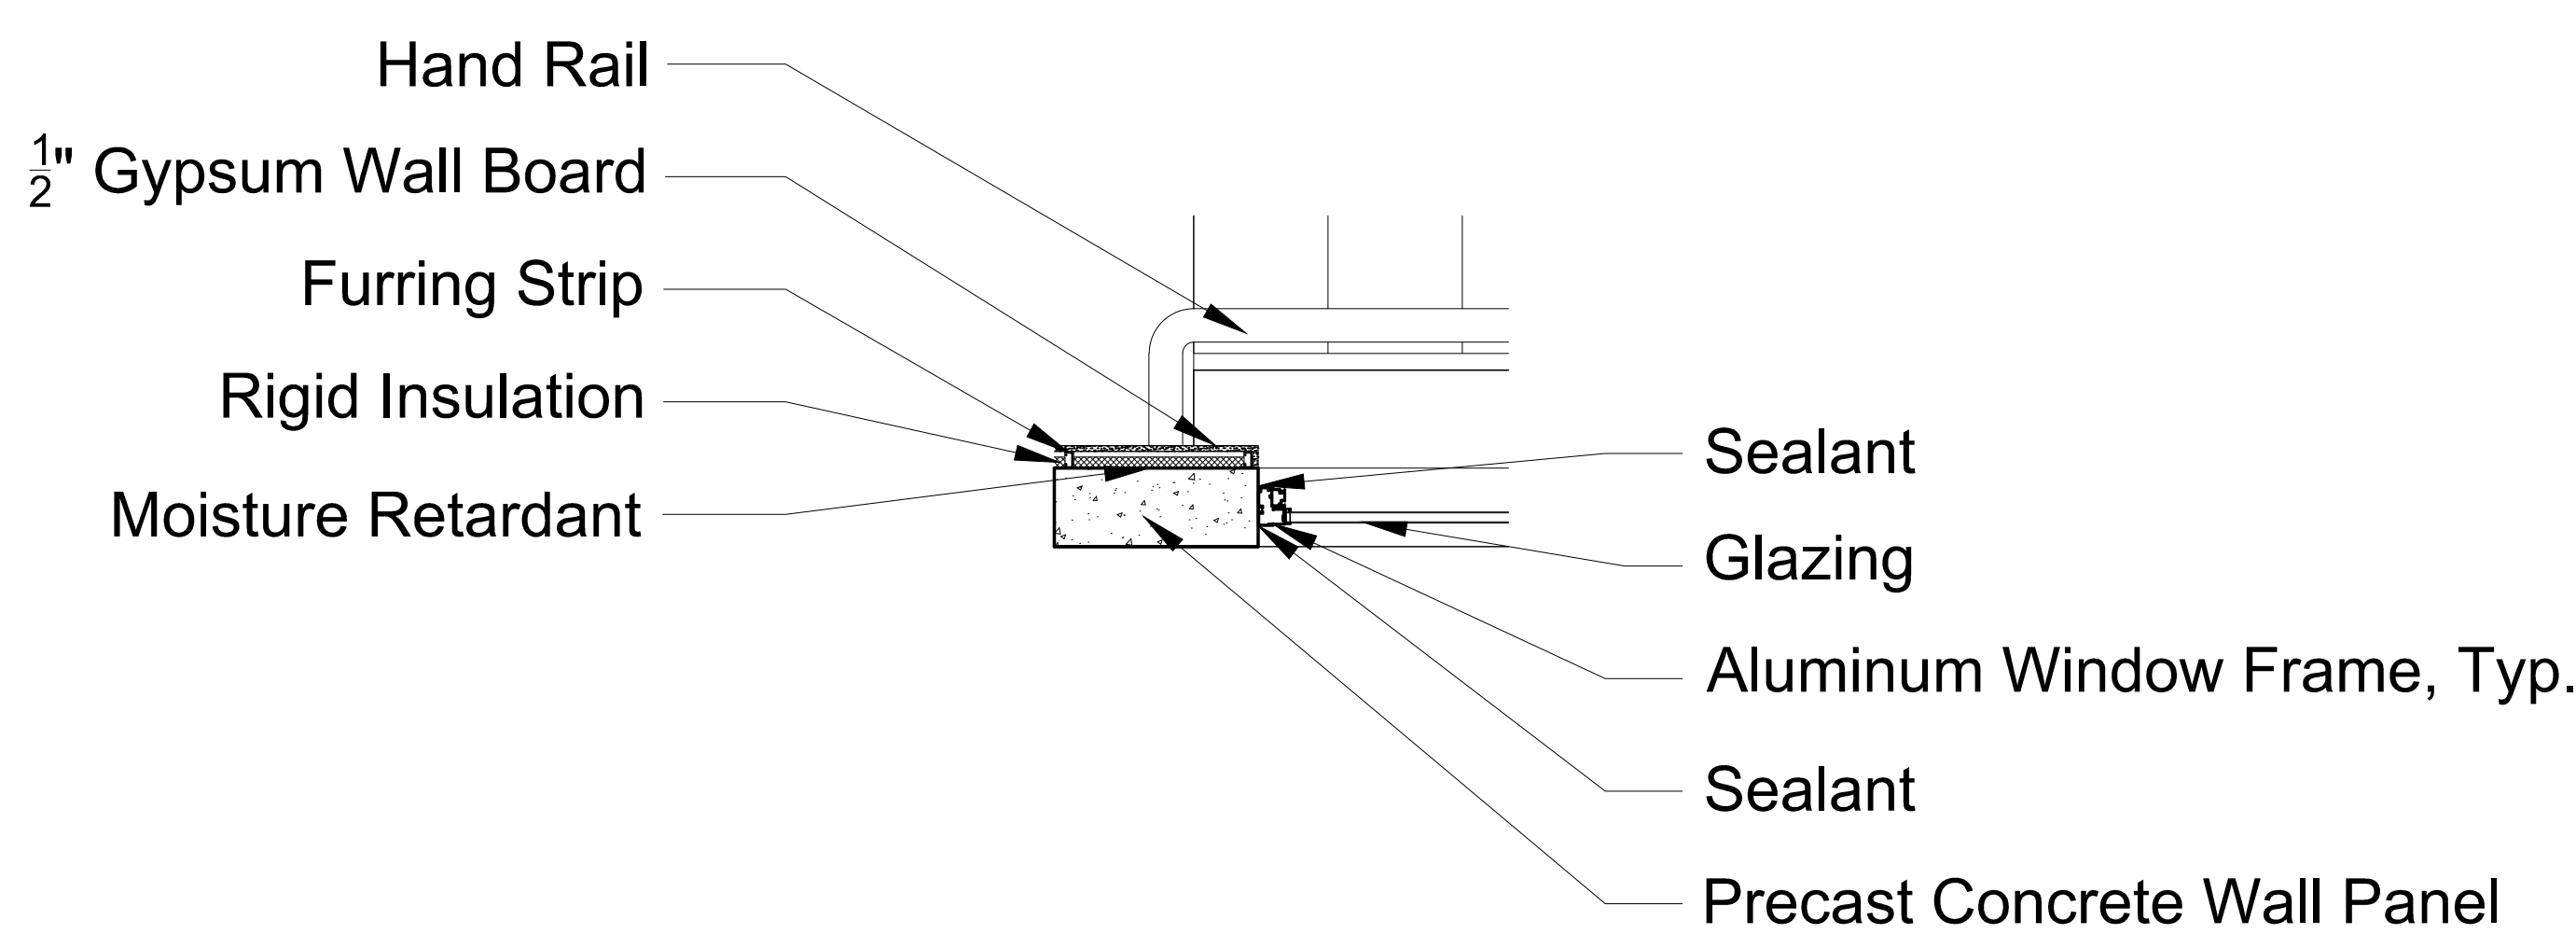

C Plan Detail : Stair @ Window
Scale: 3/4" = 1'-0"

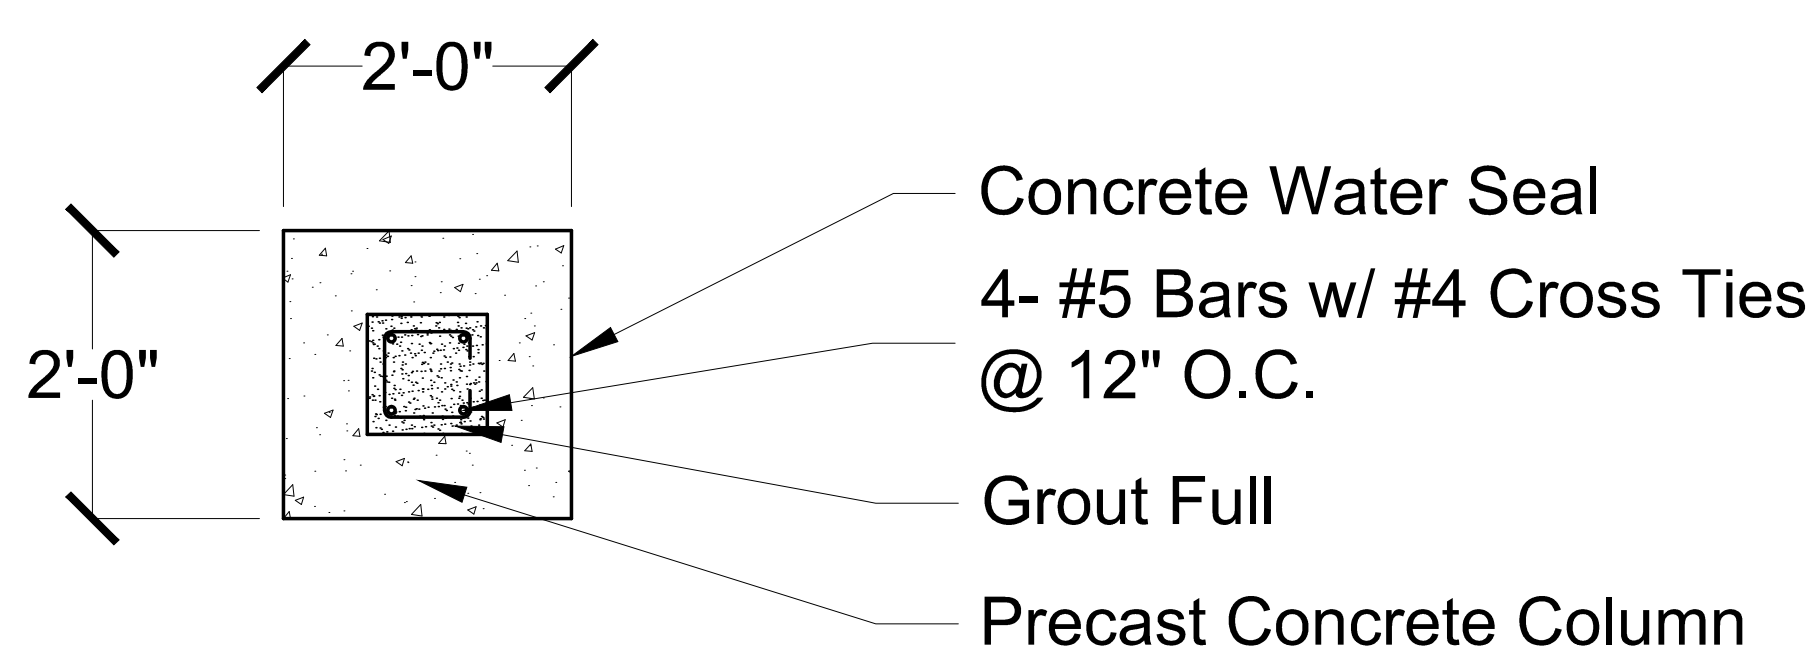

D Plan Detail: Front Column
Scale: 3/4" = 1'-0"